


DO NOT SCALE FROM THIS DRAWING
All Sub-contractors to check dimensions
& notes prior to initiating works. Any
discrepancies to be notified to the Site
Supervisor without delay.
ALL DIMENSIONS TO BRICKWORK.

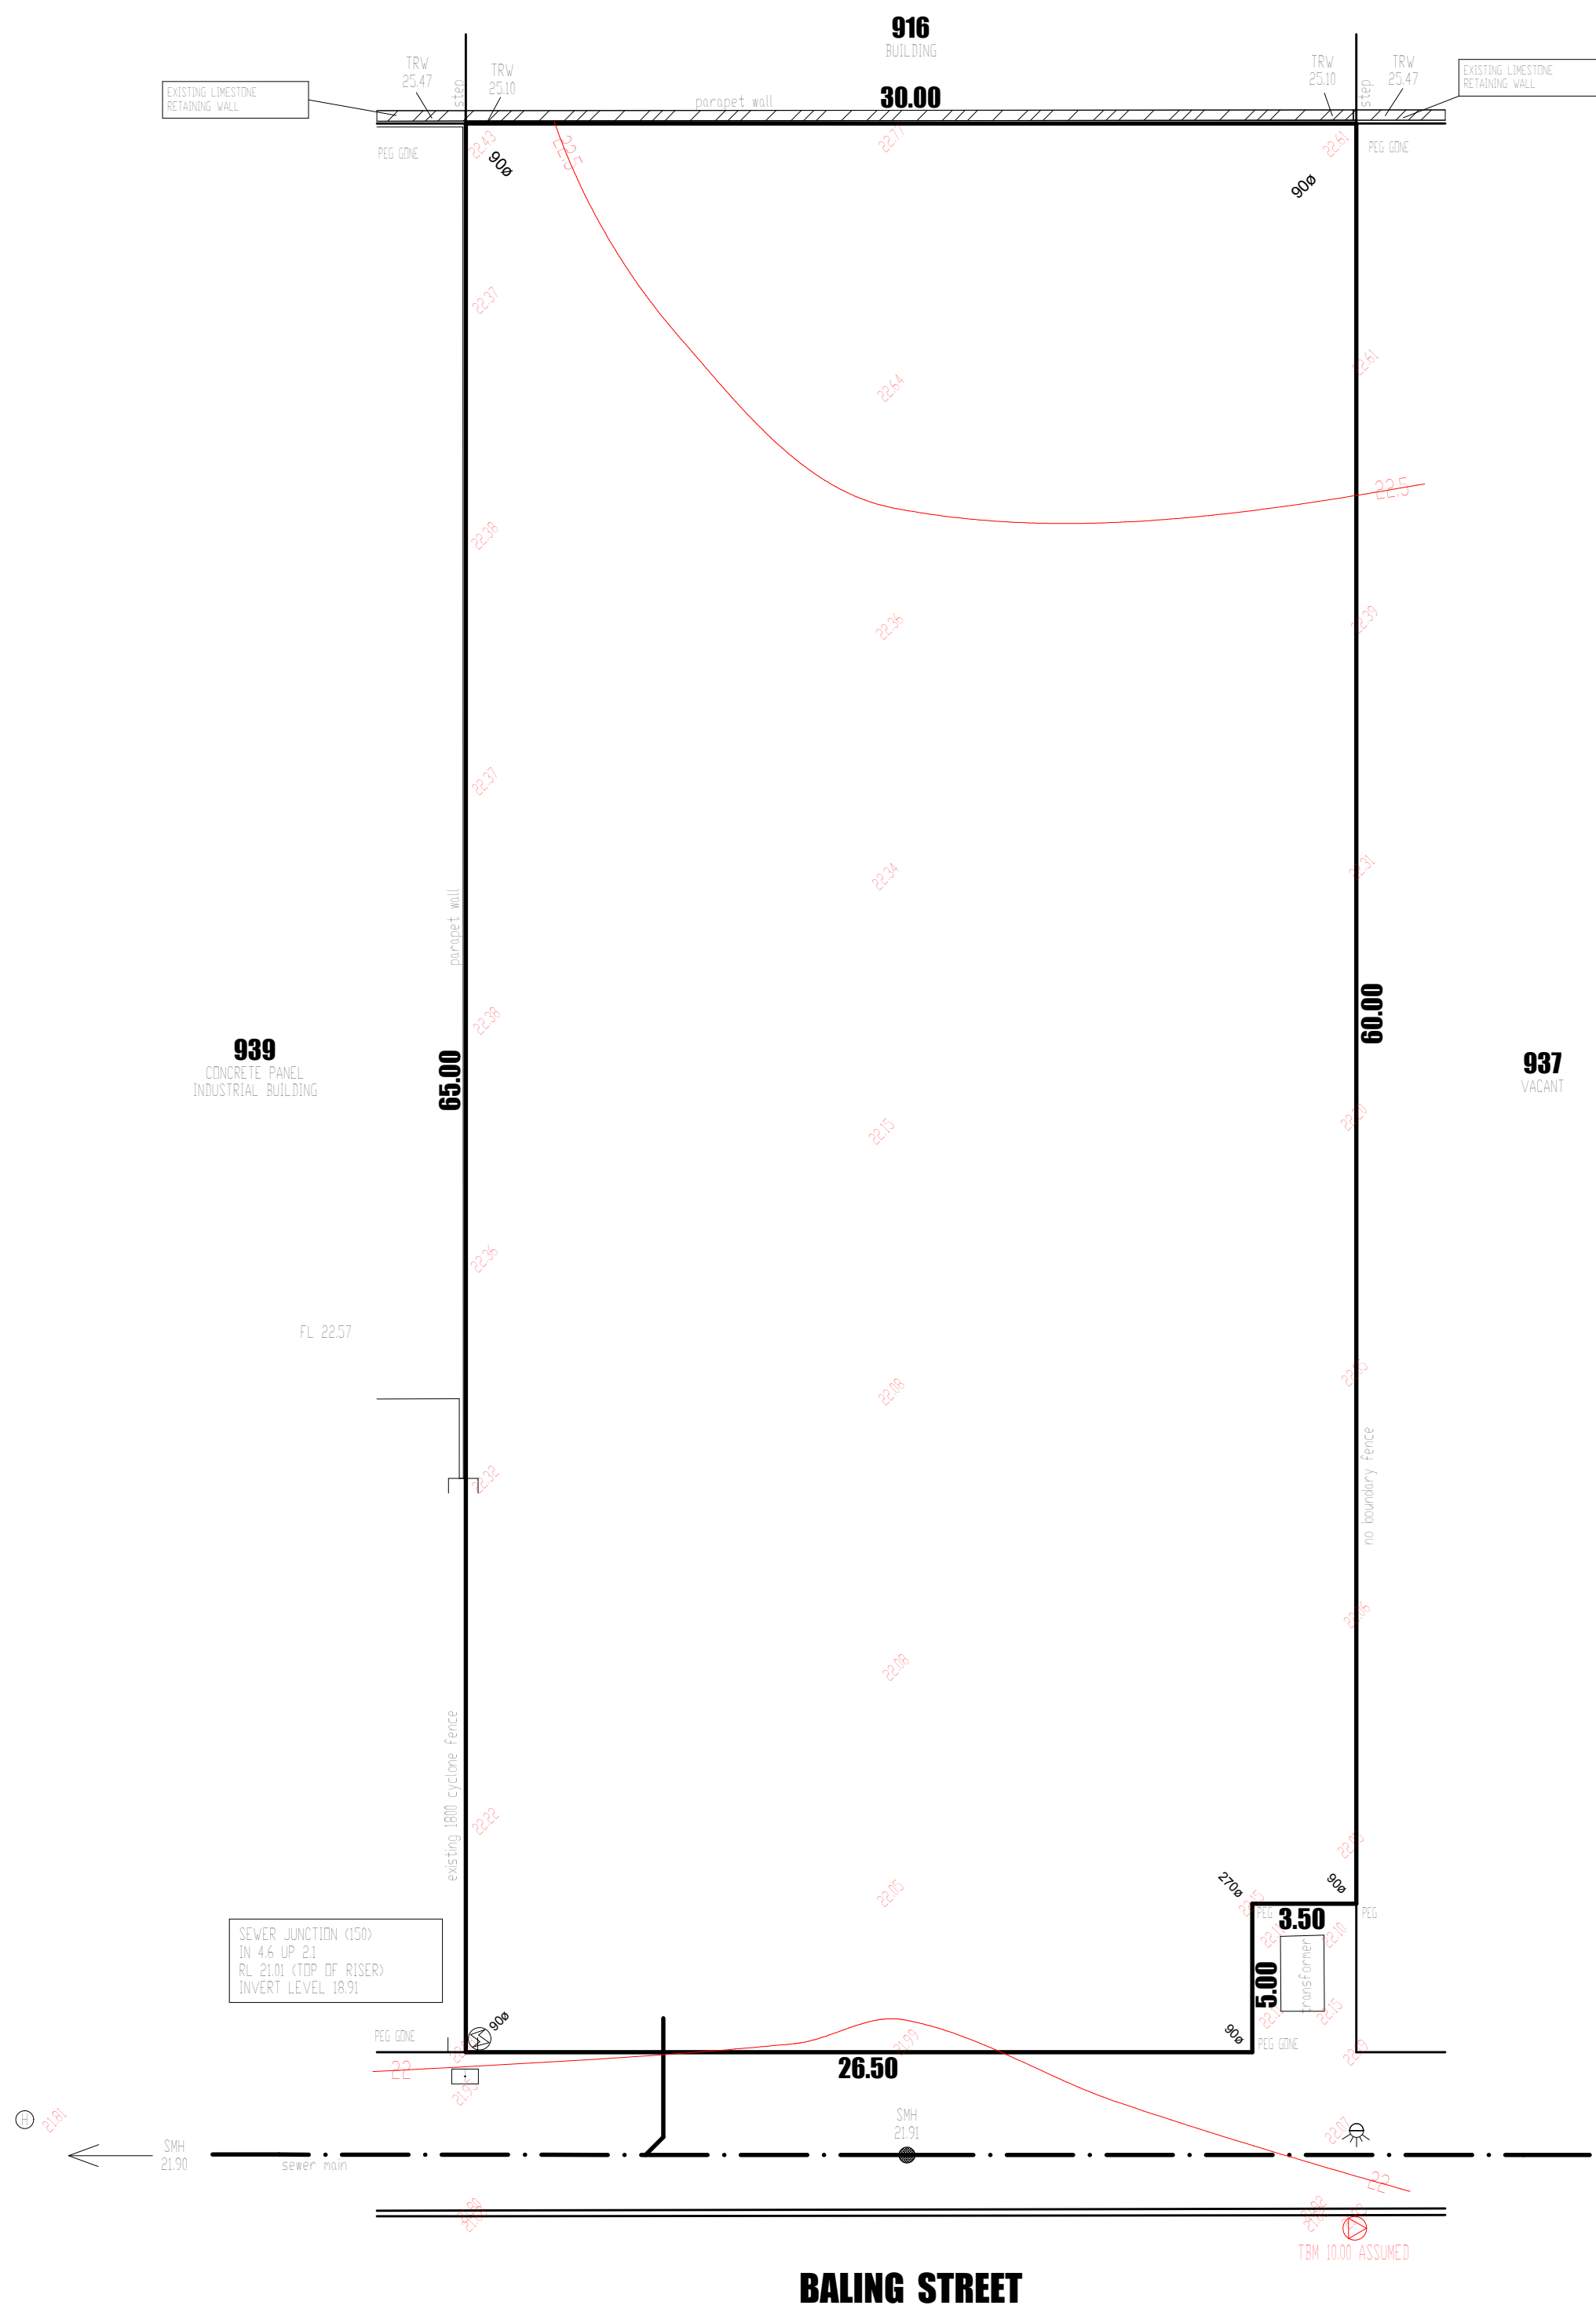

| | | | |
|--|------|---------------------------|--|
| BUILDER : | | BILL PEARSON CONSTRUCTION | |
| CLIENT/s: | | | |
| LOT ADDRESS: LOT 938 BALING STREET, YANGEBUP | | | |
| LOCAL AUTHORITY : | | CITY OF COCKBURN | |
| BUILDER DWN BY : | DATE | REF. No : 52321 | |
| FILE No : | 19 | | |

| VARIATIONS [all sheets] | DWN | DATE |
|-------------------------|-----|------|
| | | |
| | | |
| | | |
| | | |
| | | |
| | | |
| | | |
| | | |
| | | |
| | | |

| SURVEYOR SITE INSPECTION REPORT | | | |
|---|------------------------------------|----------|----------------|
| ELECTRICITY: | UNDERGROUND | GAS | YES |
| TELECOM | YES | WATER | YES (deferred) |
| SEWERAGE: | YES, ABOUT 10m DEEP (TOP OF RISER) | | |
| ROAD | HOTMIX | DRAINAGE | GOOD |
| KERB | SEMI MOUNTABLE | | |
| VEGETATION | MEDIUM GRASS & WEEDS | | |
| SOIL | SAND | | |
| VIEWS | NIL | | |
| REPEP | REQUIRED | | |
| IMPORTANT NOTE: LOCATION OF BOUNDARY PEGS & IMPROVEMENTS NOT GUARANTEED UNLESS BOUNDARIES ARE REPEGGED AT TIME OF SURVEY. CHECK TITLE FOR EASEMENTS, CAVEATS & COVENANTS PLUMBING CONTRACTORS TO CONFIRM SEWER DEPTHS BEFORE PIPE LAYING. | | | |

| TITLE DETAILS | | | |
|---------------|-------|----------|------|
| LOT NO: | 938 | C/T VOL: | 2641 |
| D. PLAN: | 51250 | FOL: | 77 |

NOTES:
 All sewer details plotted from information supplied by Water Corporation Spatial Information Management. Refer to the disclaimer note on Water Corp E PLAN.
 MORE THAN 1 KILOMETRE FROM OCEAN

| LEGEND | | |
|--------|------------------|--|
| | STREET LAMP | |
| | WATER METER | |
| | DRAINAGE MANHOLE | |
| | TREE | |
| | POWER POLE | |
| | FENCE END | |

R. G. LESTER & ASSOCIATES
 LICENSED LAND & ENGINEERING SURVEYORS
 WEST COAST PLAZA
 SHOP 7 / 1 NORTH BEACH ROAD
 NORTH BEACH WA 6020
 PH: 9448 5009 FX: 9203 6722

BUILDER: _____
 CLIENT(S): _____
 WITNESS: _____

TRV - DENOTES TOP OF RETAINING WALL.
 POSITION OF FENCES & WALLS IN RELATION TO BOUNDARIES NOT GUARANTEED UNLESS REPEP CARRIED OUT AT TIME OF SURVEY.
 POSITION OF FEATURES IN RESPECT TO BOUNDARIES NOT GUARANTEED. PEGS MISSING AT TIME OF SURVEY.

definecreations@ozemail.com.au www.definecreations.com.au

DEFINE CREATIONS
 DESIGN & DRAFTING
 Telephone: 9390 4831 Mobile: 0408 942 040

PROPOSED THREE WAREHOUSES FOR:
MR. BRYAN OLSEN
 ADDRESS:
LOT 938 BALING STREET, COCKBURN CENTRAL.

| | | |
|-----------------------------|---------------------------------|-----------------------|
| VARIATIONS: | LAST OPENED: Tue 07 Oct 2008 | DATE: 7 Oct 2008 |
| | TIME: 12:23:03 | DRN: DKW |
| | | CHD: DKW |
| | | SCALE: 1:200 |
| | | © COPYRIGHT |
| | | JOB NO: 080911 |
| SITE SURVEY PLAN | | |
| SHEET NUMBER: 1 OF 6 | | |

RESTRICTIVE COVENANT OVER LOT - CHECK TITLE

AUSTRALIAN HEIGHT DATUM (AHD) DERIVED FROM SEWER MANHOLE LID LEVELS.

INTEREST & NOTIFICATIONS OVER LOT. CHECK DEPOSITED PLAN FOR DETAILS.

ONLY OBVIOUS VISIBLE SERVICES HAVE BEEN LOCATED. PRIOR TO ANY EXCAVATION, CONSTRUCTION OR DEMOLITION THE RELEVANT SERVICE AUTHORITIES MUST BE CONTACTED TO CONFIRM THE LOCATION OF ALL UNDERGROUND SERVICES.


REF NO: 52321 FILE NO: 19 DATE: 17.09.08 DRAWN: AS

SITE PLAN 1:200 at A2

LANDSCAPING LEGEND


- SMALL SHRUBS (to 1m HIGH)**
 1. ANGOZANTHOS FLAVIDUS - KANGAROO PAWS (MIN POT SIZE - 14cm); (SPACING - 1.0m); (QUANTITY -)
MEDIUM SHRUBS (1m - 3m HIGH)
 2. CHAMELAUCEUM UNCINATUM - GERALDTON WAX (MIN POT SIZE - 20cm); (SPACING - 1.5m); (QUANTITY -)
 3. CALLISTEMON VIMINALIS SPP - BOTTLE BRUSH (MIN POT SIZE - 20cm); (SPACING - 2.0m); (QUANTITY -)
STREET TREES (8m+ HIGH)
 4. EUCALYPTUS LEUCOXYLON ROSEA - RED FLOWERING GUM (MIN POT SIZE - 45lit); (SPACING - 5.0m); (QUANTITY -)
 5. EUCALYPTUS SIDEROXYLON PALINS - MUGGA IRONBARK (MIN POT SIZE - 45lit); (SPACING - 5.0m); (QUANTITY -)

- ISOLEPIS NODOSA - GRASS - EXTENT AS PER PLAN
MULCH
 M. TROPICAL MULCH 70mm TO GARDEN BEDS.
RETICULATION
 ALL GARDEN BEDS AND VERGE AREAS TO BE RETICULATED AS PER COUNCIL REQUIREMENTS.
 BOLLARD LIGHT (10m SPACINGS)

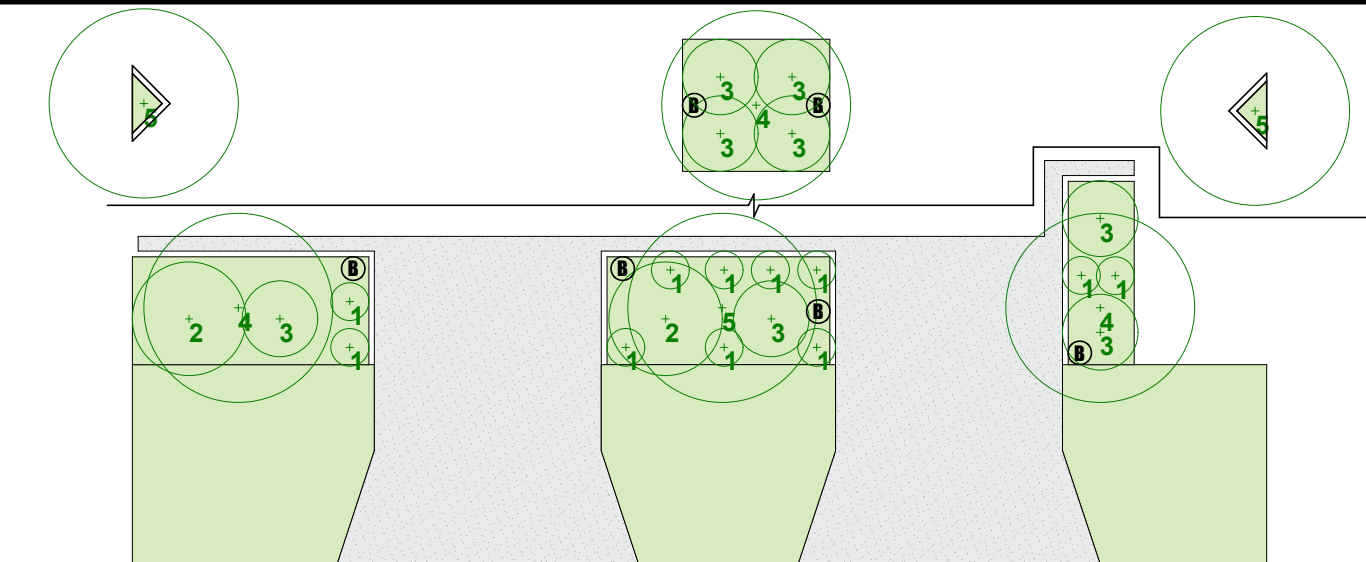

LANDSCAPE PLAN

DO NOT SCALE FROM THIS DRAWING
 All Sub-contractors to check dimensions & notes prior to initiating works. Any discrepancies to be notified to the Site Supervisor without delay.
ALL DIMENSIONS TO BRICKWORK.
CONCRETOR NOTE
 1. NOTE CONCRETE TILT-UP WALL ON LOT BOUNDARY HAS BEEN CALCULATED TO BE SET INSIDE THE BOUNDARY BY 0mm.
PLUMBER NOTE
 1. CONNECT ALL DOWNPIPES TO STORMWATER SOAKWELLS (1800x1800) AS PER SHIRE REQUIREMENTS.
CONCRETOR/PLUMBER NOTE
 1. PRELAY ALL INTERNAL DOWNPIPES AS INDICATED ON PLAN.

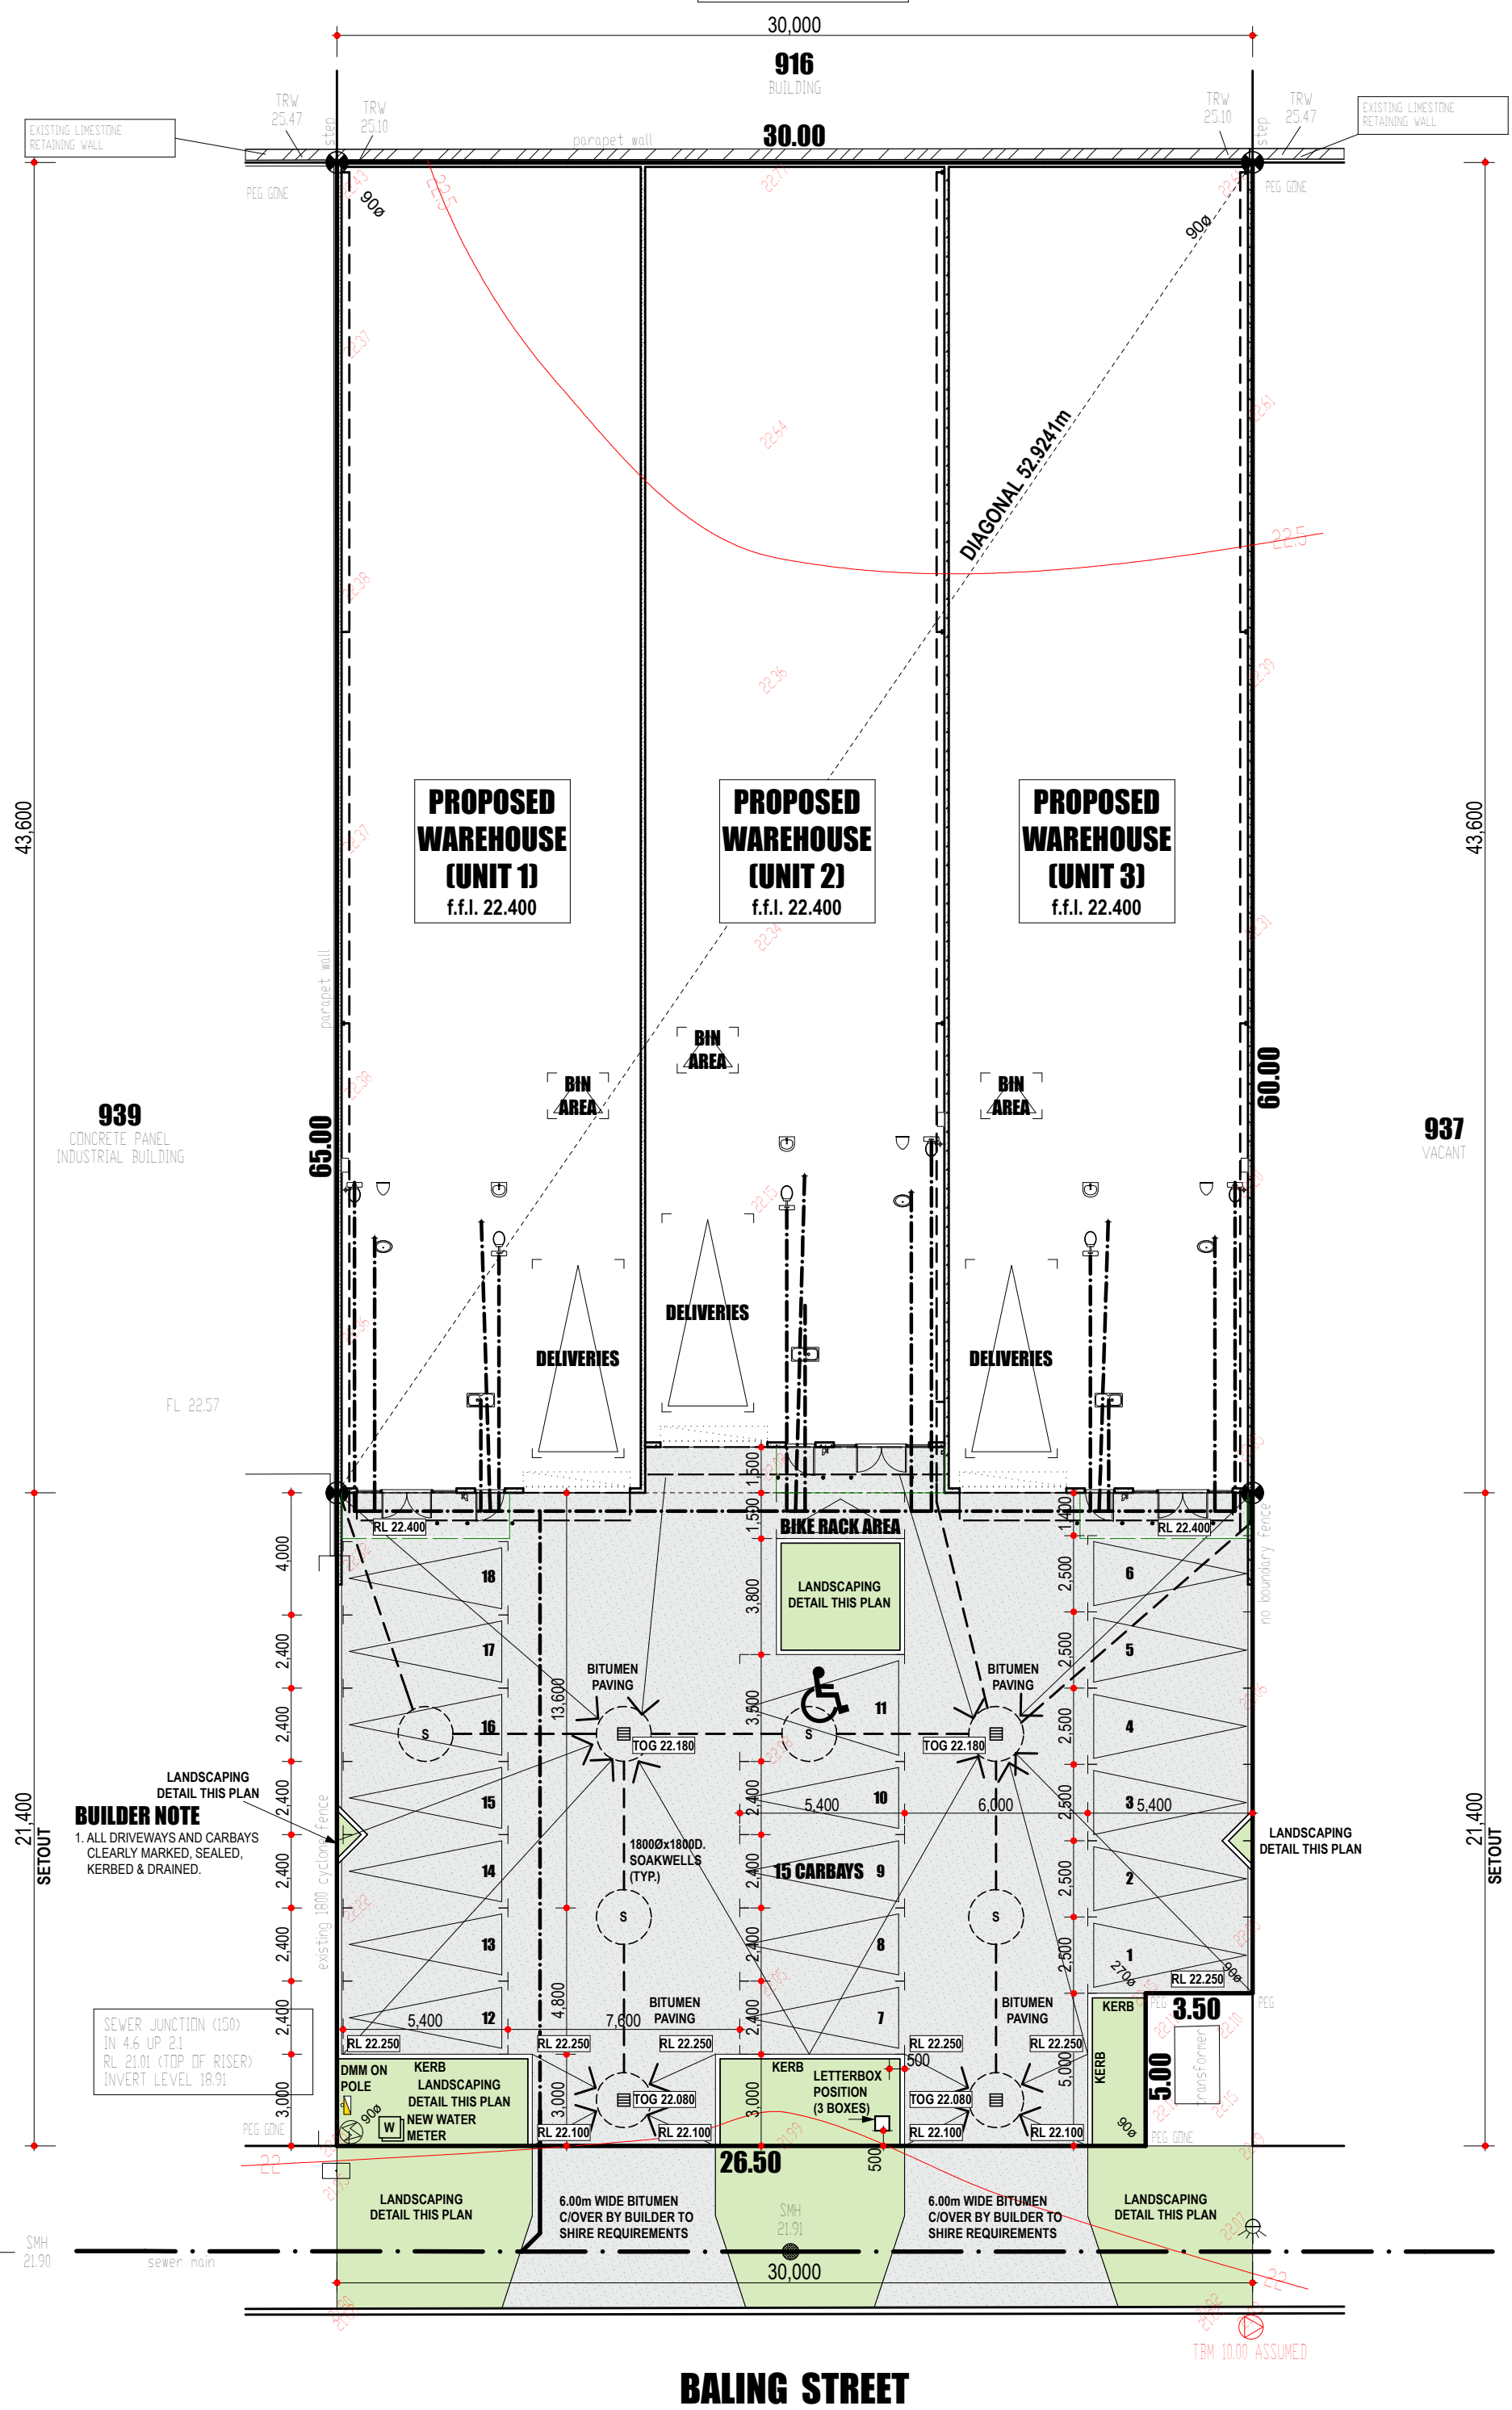

BALING STREET

BUILDER :
 BILL PEARSON CONSTRUCTION

CLIENT/S:

LOT ADDRESS:
 LOT 938 BALING STREET,
 YANGETUP

LOCAL AUTHORITY : CITY OF COCKBURN

BUILDER DWN BY : DATE: FILE No : 19
REF. No : 52321

| VARIATIONS (all sheets) | DWN | DATE |
|-------------------------|-----|------|
| | | |
| | | |
| | | |
| | | |
| | | |
| | | |
| | | |
| | | |
| | | |
| | | |
| | | |

SURVEYOR SITE INSPECTION REPORT

| | | | |
|--------------|-------------------------------------|-------------|----------------------|
| ELECTRICITY: | UNDERGROUND | GAS: | YES |
| TELECOM: | YES | WATER: | YES (deferred) |
| SEWERAGE: | YES, ABOUT 1.0m DEEP (TOP OF RISER) | ROAD: | HOTMIX |
| ROAD: | HOTMIX | DRAINAGE: | GOOD |
| KERB: | SEMI MOUNTABLE | VEGETATION: | MEDIUM GRASS & WEEDS |
| VEGETATION: | MEDIUM GRASS & WEEDS | SOIL: | SAND |
| SOIL: | SAND | VIEWS: | NIL |
| VIEWS: | NIL | REPEC: | REQUIRED |

TITLE DETAILS

| | | | |
|----------|-------|----------|------|
| LOT NO: | 938 | C/T VOL: | 2641 |
| D. PLAN: | 51250 | FOL: | 77 |

NOTES:
 All sewer details plotted from information supplied by Water Corporation Spatial Information Management. Refer to the disclaimer note on Water Corp E PLAN.
 MORE THAN 1 KILOMETRE FROM OCEAN

LEGEND

| | | |
|-------------------|------------------|------------------|
| T.B.M. | STREET LAMP | HYDRANT |
| POWER ZONE | WATER METER | STOP VALVE |
| PHONE | DRAINAGE MANHOLE | SEWERAGE MANHOLE |
| communication pit | TREE | SEWERAGE MANHOLE |
| SIDE ENTRY PIT | POWER POLE | WATER TAP |
| TREE STUMP | FENCE END | GRADED DRAIN |

R. G. LESTER & ASSOCIATES
 LICENSED LAND & ENGINEERING SURVEYORS
 WEST COAST PLAZA
 SHOP 7 / 1 NORTH BEACH ROAD
 NORTH BEACH WA 6020
 PH: 9448 5000 FX: 9203 6722

BUILDER:
 CLIENT(S):
 WITNESS:


TRV - DENOTES TOP OF RETAINING WALL
 POSITION OF FENCES & WALLS IN RELATION TO BOUNDARIES NOT GUARANTEED UNLESS REPEC CARRIED OUT AT TIME OF SURVEY
 POSITION OF FEATURES IN RESPECT TO BOUNDARIES NOT GUARANTEED. PEGS MISSING AT TIME OF SURVEY.

PROPOSED THREE WAREHOUSES FOR:
MR. BRYAN OLSEN
 ADDRESS:
LOT 938 BALING STREET, COCKBURN CENTRAL.


Scale 1:200
 0 2 4 6 8 10

VARIATIONS:
 LAST OPENED: Tue 18 Nov 2008
 TIME: 15:46:19
SITE PLAN
 SHEET NUMBER: **2 OF 6**

DATE: 7 Oct 2008
 DRN: DKW
 CHD: DKW
 SCALE: 1:200
 © COPYRIGHT
 JOB NO: **080911**

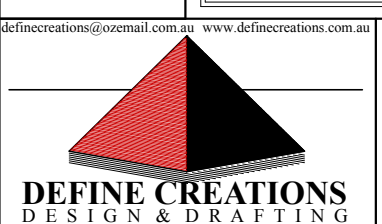


DEFINE CREATIONS
 DESIGN & DRAFTING
 Telephone: 9390 4831 Mobile: 0408 942 040

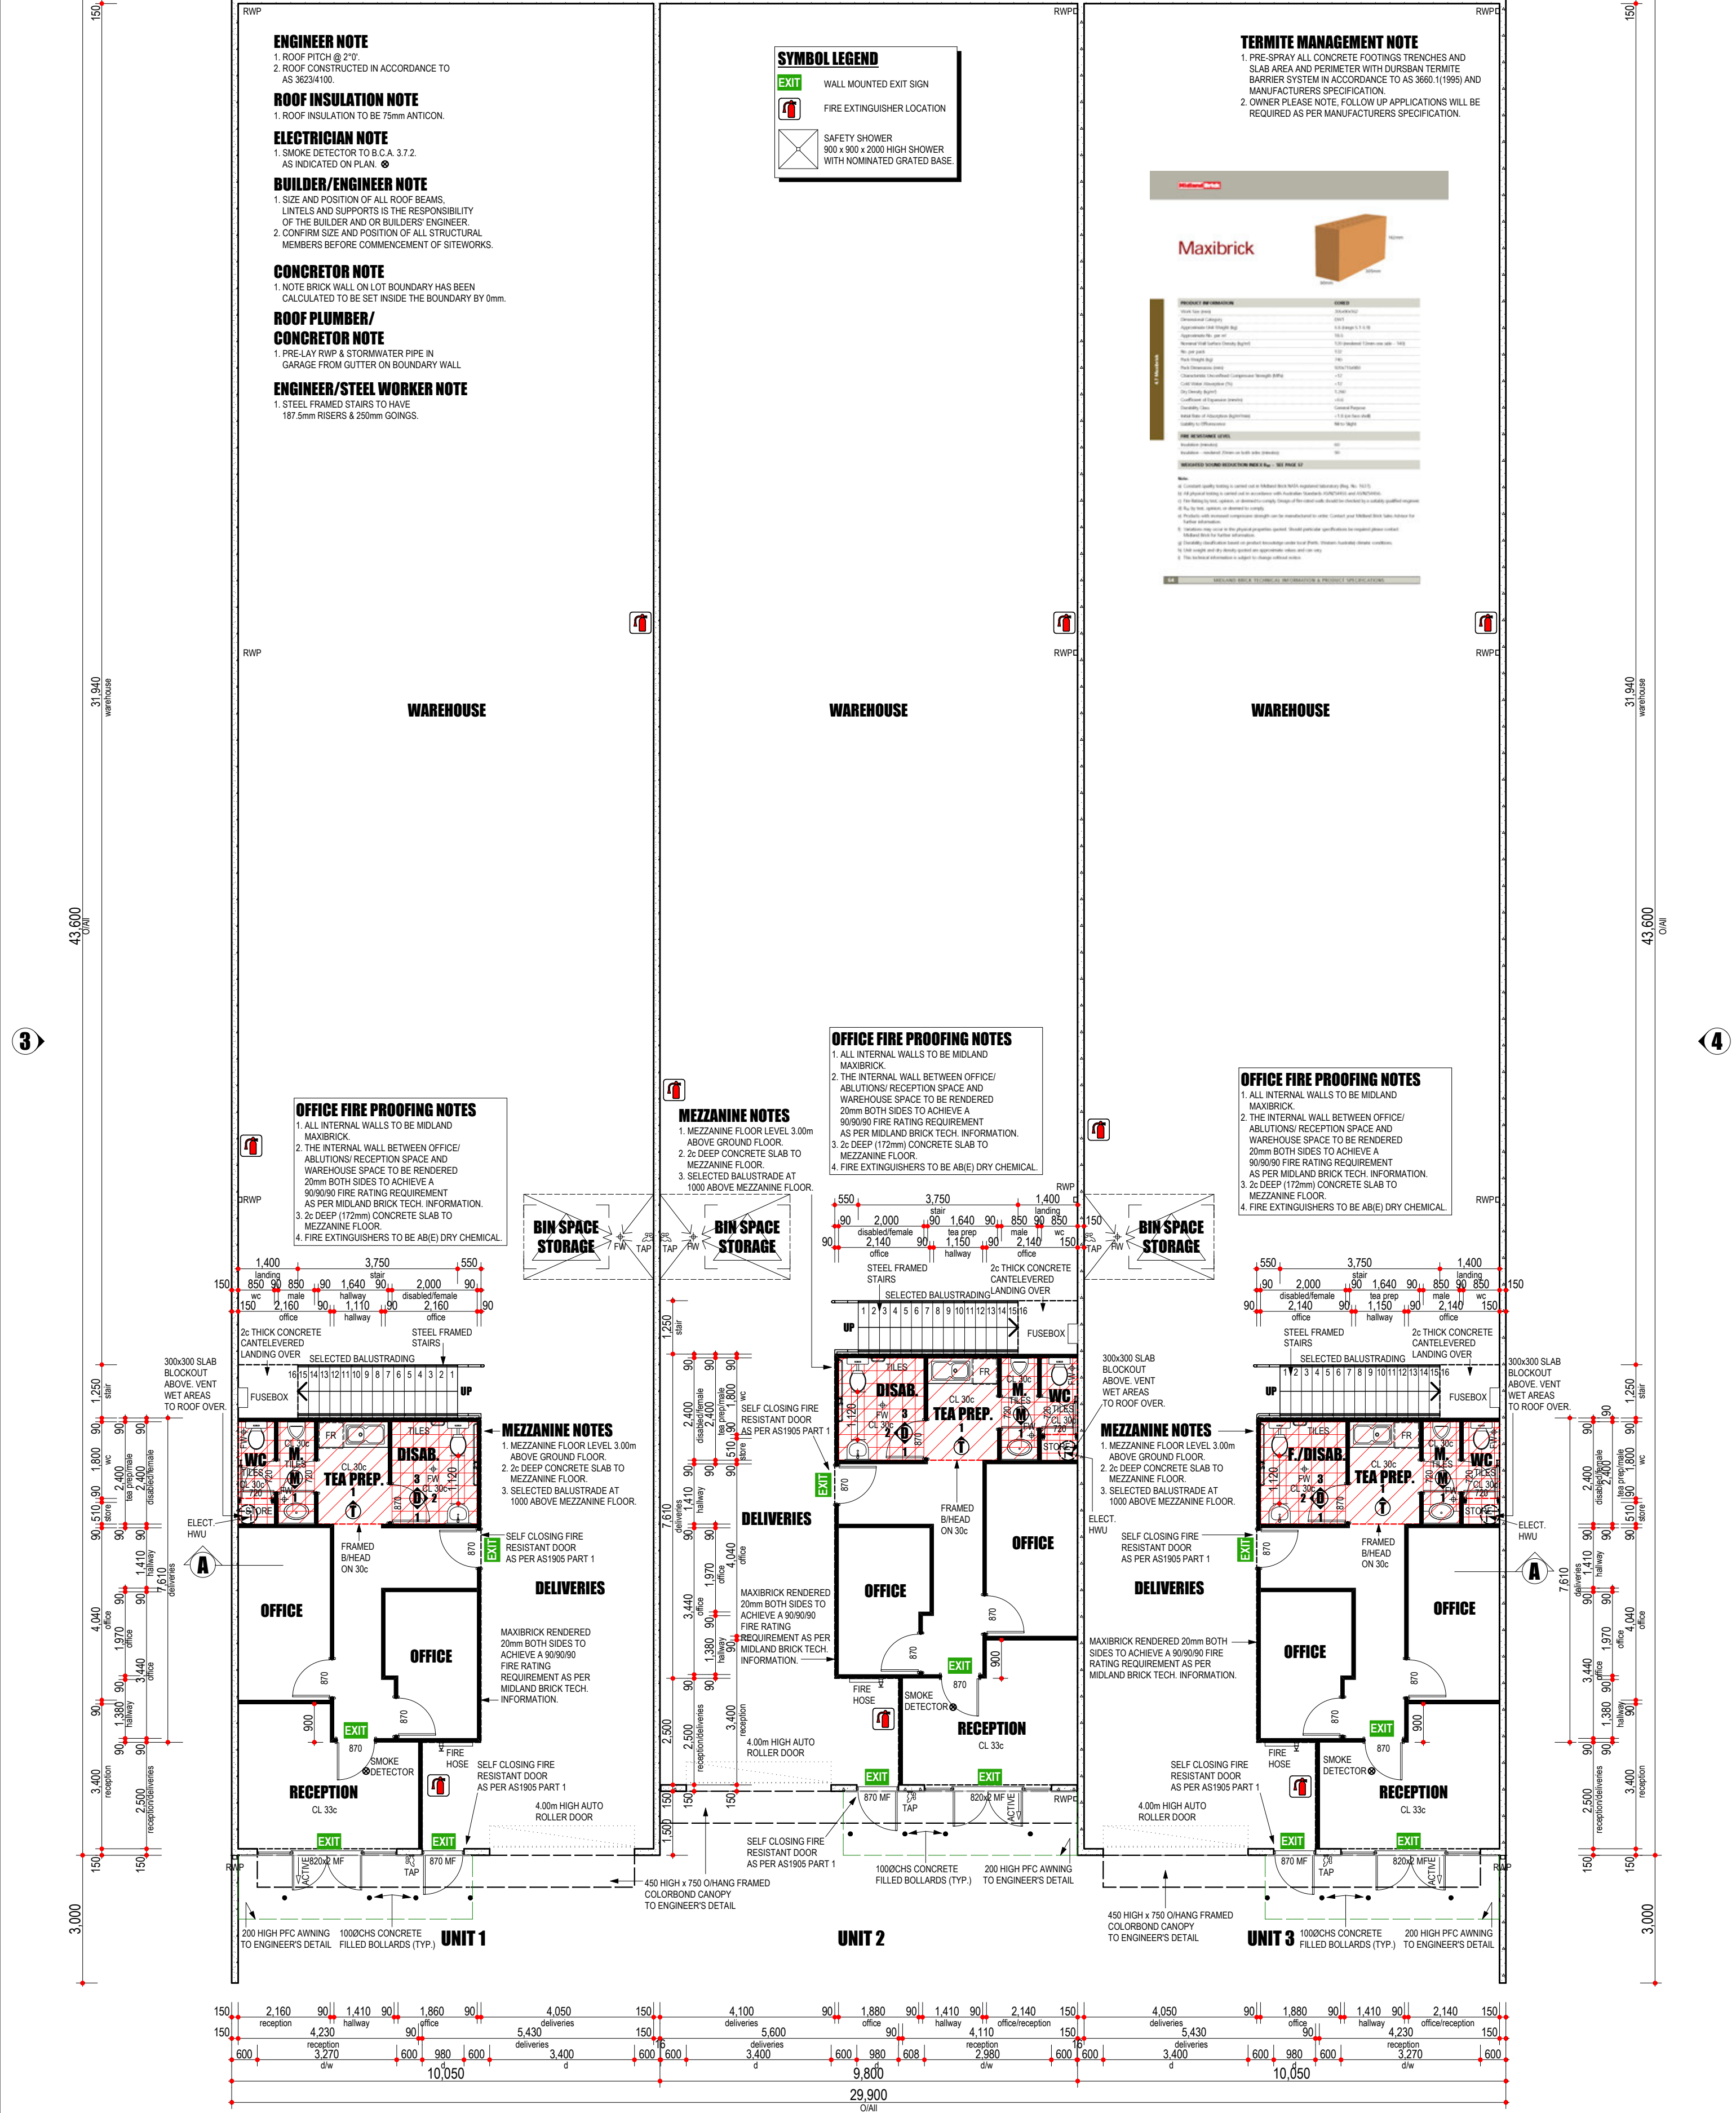

VARIATIONS:

| | |
|------------|-------|
| BUILDER: | _____ |
| CLIENT(S): | _____ |
| WITNESS: | _____ |

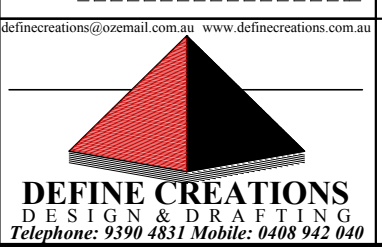

PROPOSED THREE WAREHOUSES FOR:
MR. BRYAN OLSEN
ADDRESS:
LOT 938 BALING STREET, COCKBURN CENTRAL.

EXTERNAL COLOURS NOTE
EXTERNAL COLOURS TO BE DETERMINED AND SHALL COMPLY WITH THE INTENT OF THE APPROVED DESIGN GUIDELINES.


ALL DIMENSIONS SHOWN ON FLOOR PLAN ARE RAW DIMENSIONS ONLY
WHICH DO NOT INCLUDE PLASTER OR METAL BEADING TO BRICKWORK.
DOWNPIPE LOCATIONS ARE INDICATIVE ONLY AND MAY BE CHANGED AT BUILDERS DISCRETION
ROOF BEAMS ARE SHOWN DIAGRAMMATICALLY ONLY.
FLOOR WASTES / CEILING VENTS SHOWN DIAGRAMMATICALLY ONLY.


DO NOT SCALE FROM THIS DRAWING
All Sub-contractors to check dimensions & notes prior to initiating works. Any discrepancies to be notified to the Site Supervisor without delay.
ALL DIMENSIONS TO BRICKWORK.
WIND RATING [ENGINEER'S DETAIL] COASTAL CATEGORY N1/N1 See Eng. Detail NO
FLOOR PLAN
SHEET NUMBER : **3 OF 7**

LAST OPENED DATE: DATE:
Fri 24 Apr 2009 7 Oct 2008
TIME: 15:27:59
DRAWN: DKW
ISSUED FOR: BUILDING APP.
CHECKED: DKW
UBD MAP REF: Map 368 C7
COPYRIGHT
JOB NO: 080911
SCALE: 1:100

AREAS & PERIMETERS


| UNIT 1 | UNIT 2 | UNIT 3 |
|------------------------------------|------------------------------------|------------------------------------|
| 1.OFFICE A: 56.36 m2 | 1.OFFICE A: 55.28 m2 | 1.OFFICE A: 56.36 m2 |
| 2.WAREHOUSE A: 378.66 m2 | 2.WAREHOUSE A: 363.61 m2 | 2.WAREHOUSE A: 378.66 m2 |
| 3.FLOOR PLAN TOTAL A: 435.02 m2 | 3.FLOOR PLAN TOTAL A: 418.90 m2 | 3.FLOOR PLAN TOTAL A: 435.02 m2 |

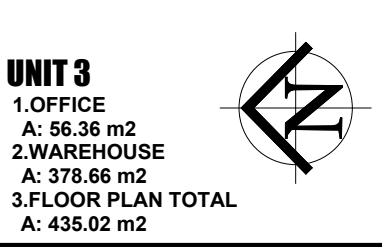

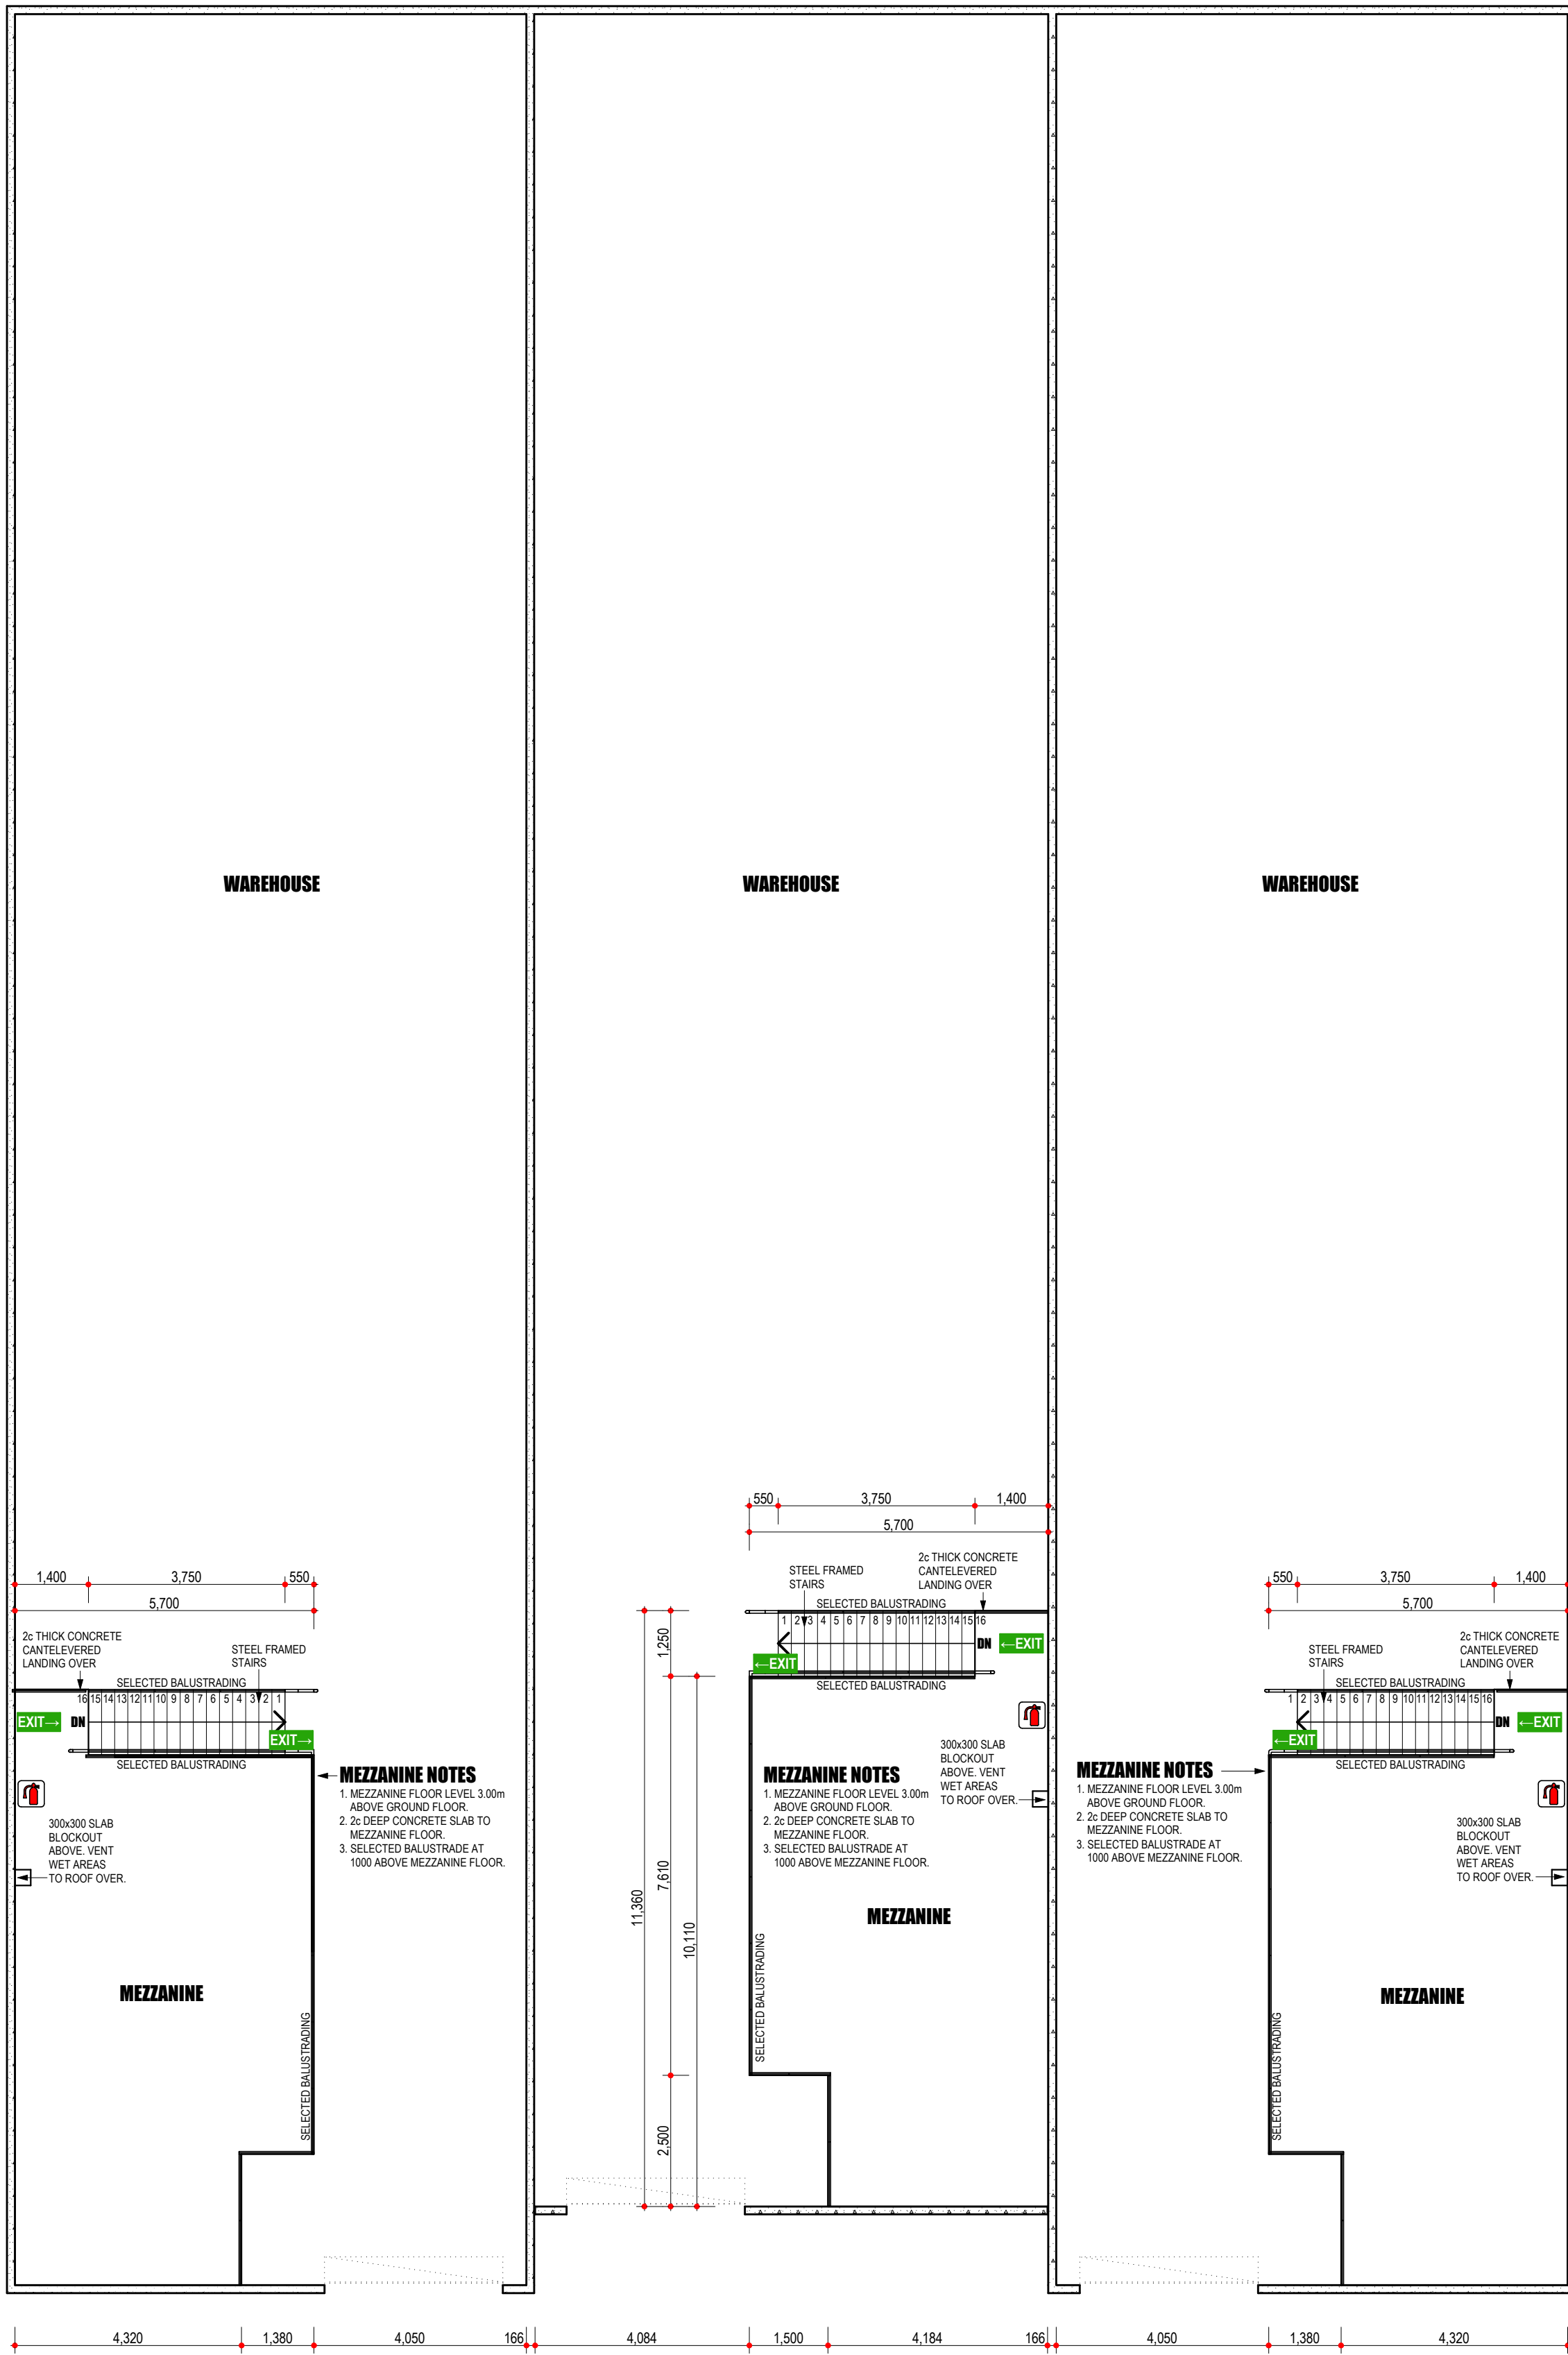

VARIATIONS:

| | |
|------------|-----|
| BUILDER: | --- |
| CLIENT(S): | --- |
| WITNESS: | --- |

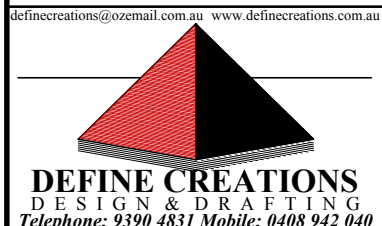

PROPOSED THREE WAREHOUSES FOR:
MR. BRYAN OLSEN
ADDRESS:
LOT 938 BALING STREET, COCKBURN CENTRAL.

ALL DIMENSIONS SHOWN ON FLOOR PLAN ARE RAW DIMENSIONS ONLY WHICH DO NOT INCLUDE PLASTER OR METAL BEADING TO BRICKWORK.
DOWNPIPE LOCATIONS ARE INDICATIVE ONLY AND MAY BE CHANGED AT BUILDERS DISCRETION.
ROOF BEAMS ARE SHOWN DIAGRAMMATICALLY ONLY.
FLOOR WASTES / CEILING VENTS SHOWN DIAGRAMMATICALLY ONLY.


DO NOT SCALE FROM THIS DRAWING
All Sub-contractors to check dimensions & notes prior to initiating works. Any discrepancies to be notified to the Site Supervisor without delay.
ALL DIMENSIONS TO BRICKWORK.
WIND RATING [ENGINEER'S DETAIL] COASTAL CATEGORY N1/N1 See Eng. Detail NO
UPPER FLOOR PLAN
SHEET NUMBER : **4** OF **7**

LAST OPENED DATE: DATE: 7 Oct 2008
Tue 21 Apr 2009 TIME: 10:42:17
ISSUED FOR: BUILDING APP.
UBD MAP REF: Map 368 C7
SCALE: 1:100

AREAS & PERIMETERS


| | |
|---|---|
| UNIT 1 1.MEZZANINE A: 56.36 m ² | UNIT 2 1.MEZZANINE A: 55.28 m ² |
|---|---|

UNIT 3
1.MEZZANINE
A: 56.36 m²

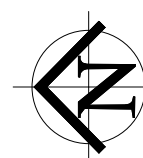


GENERAL NOTE
 1. ROOF PITCH @ 2:10
 2. ROOF COVER TO BE
 3. TILT PANELS TO BE FINISHED IN
 CONCRETE UNLESS OTHERWISE NOTED.


DO NOT SCALE FROM THIS DRAWING
 All Sub-contractors to check dimensions
 & notes prior to initiating works. Any
 discrepancies to be notified to the Site
 Supervisor without delay.
 ALL DIMENSIONS TO BRICKWORK.

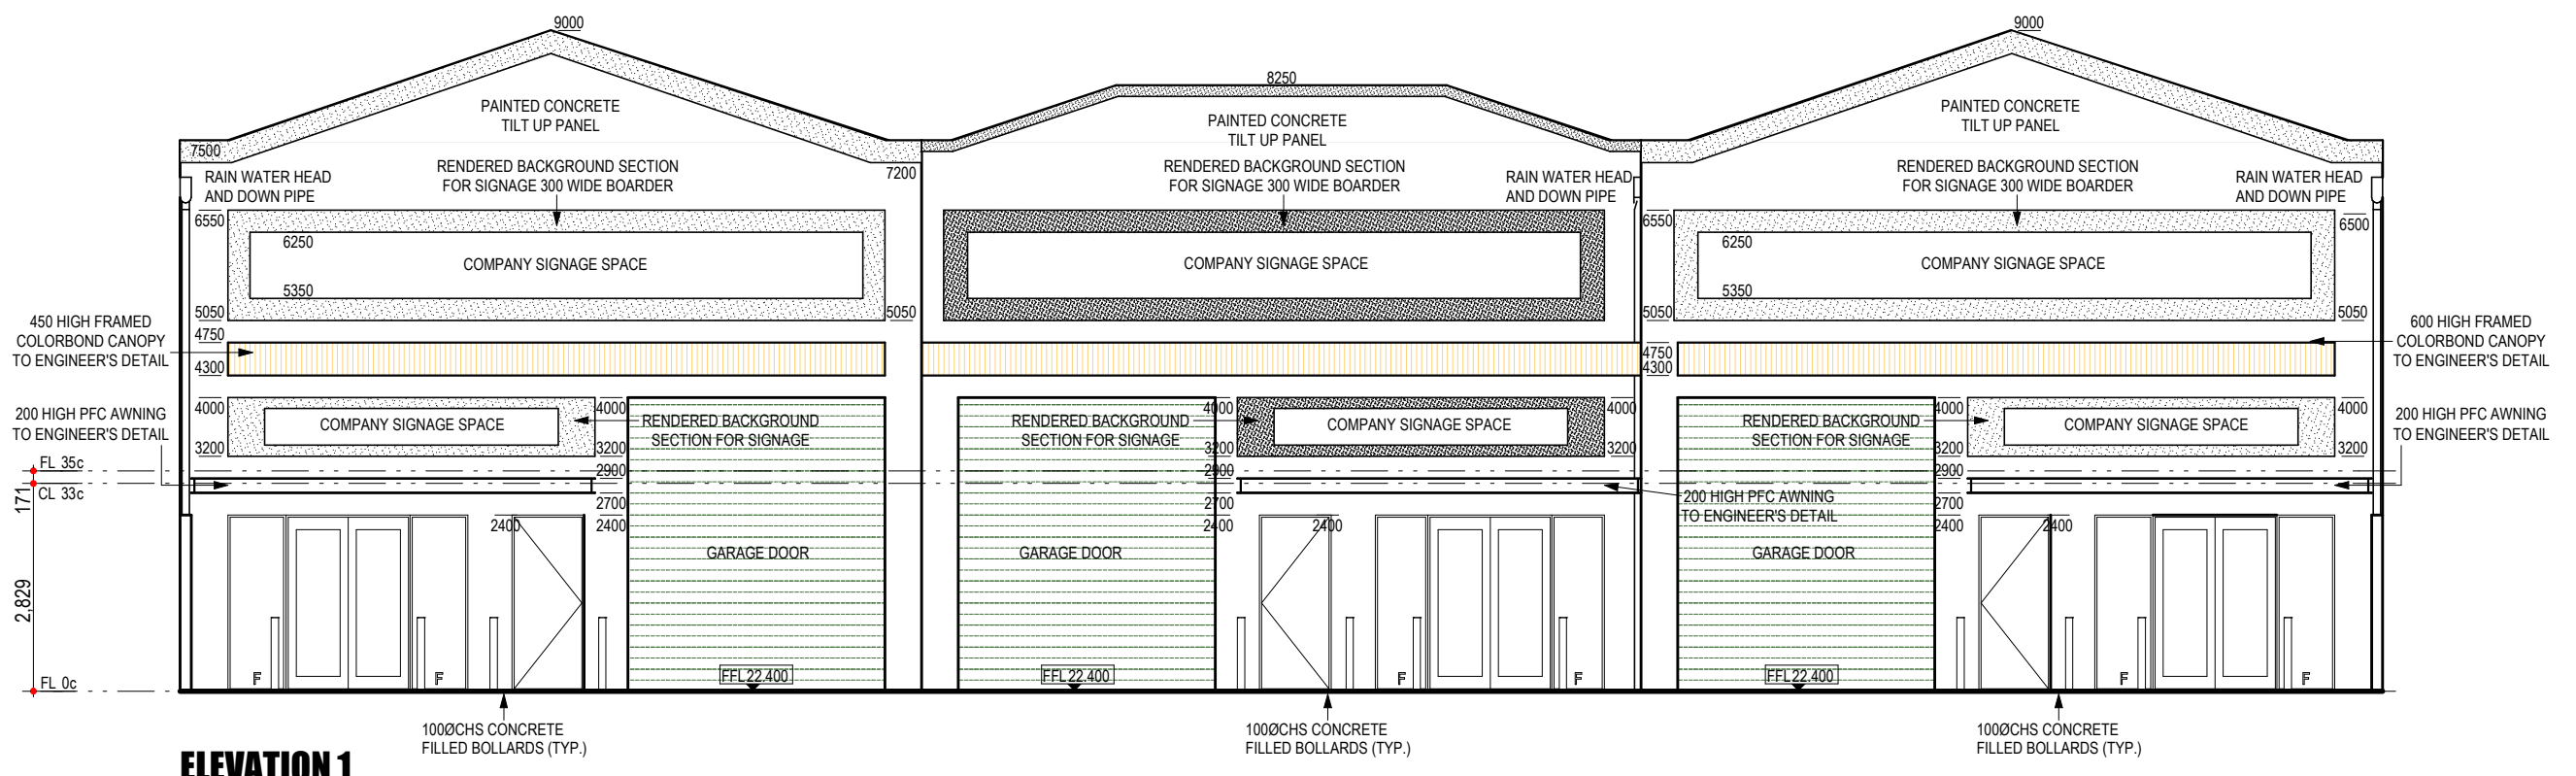


ELEVATION 1

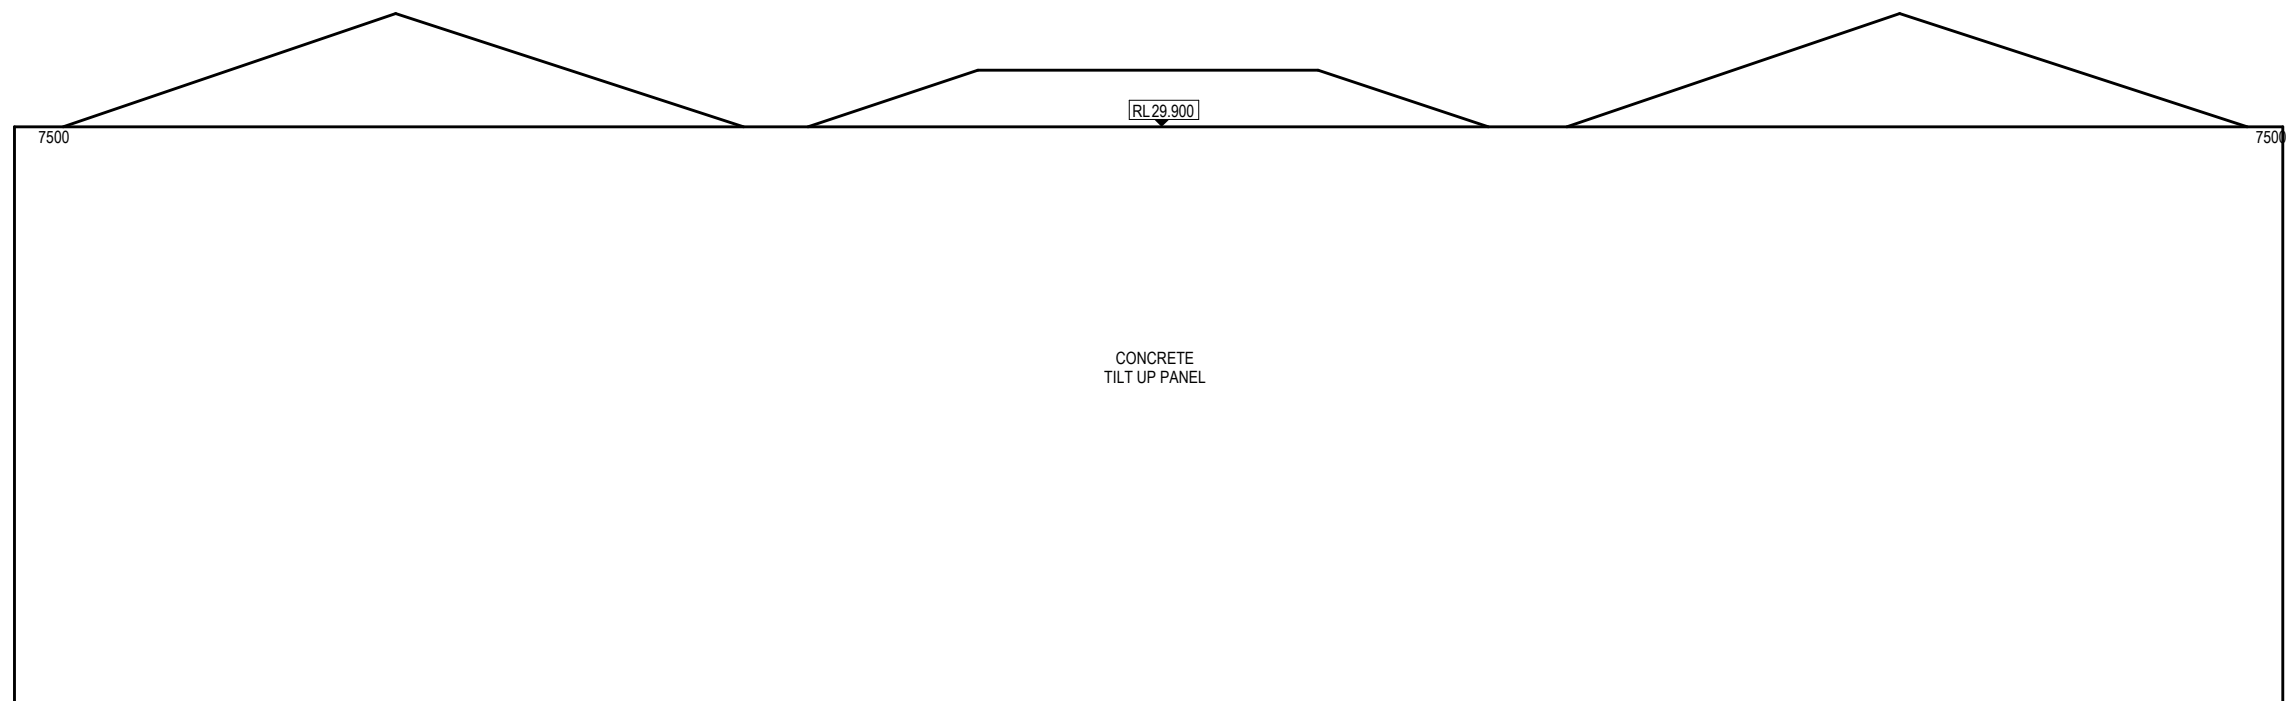

ELEVATION 2

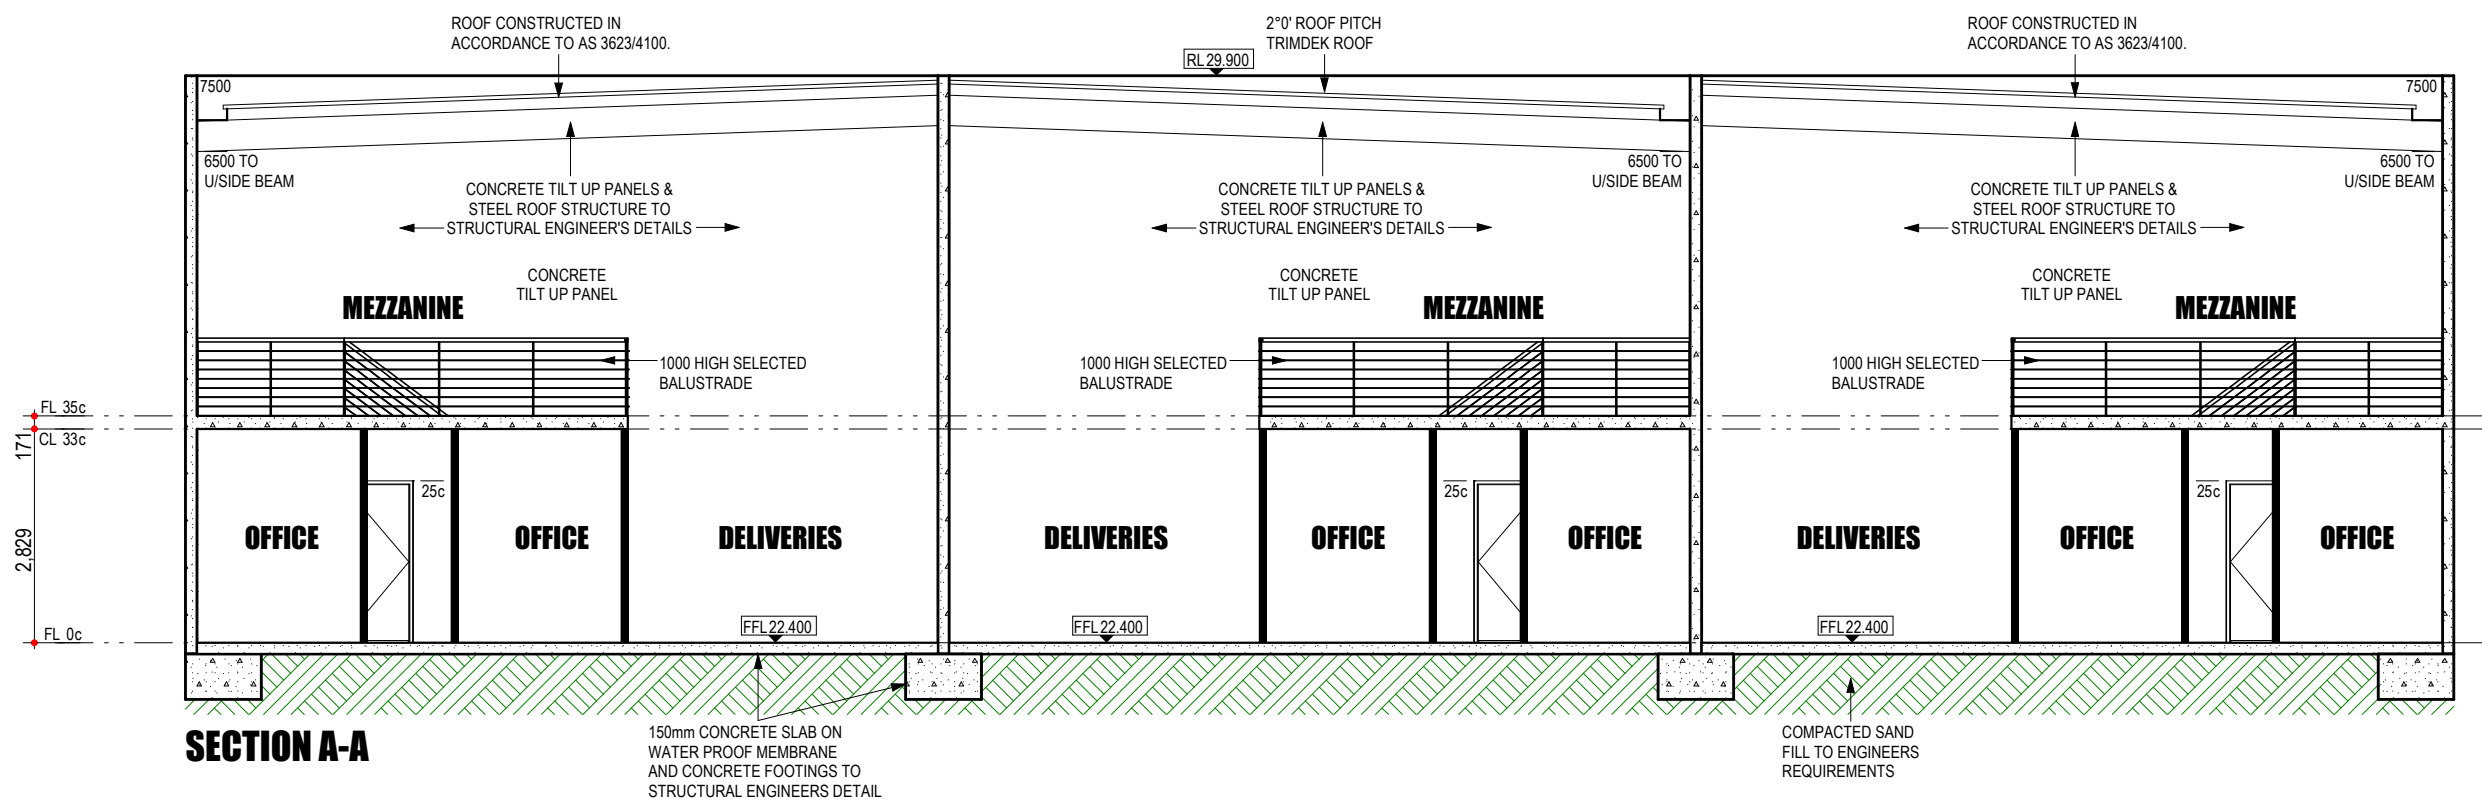

SECTION A-A

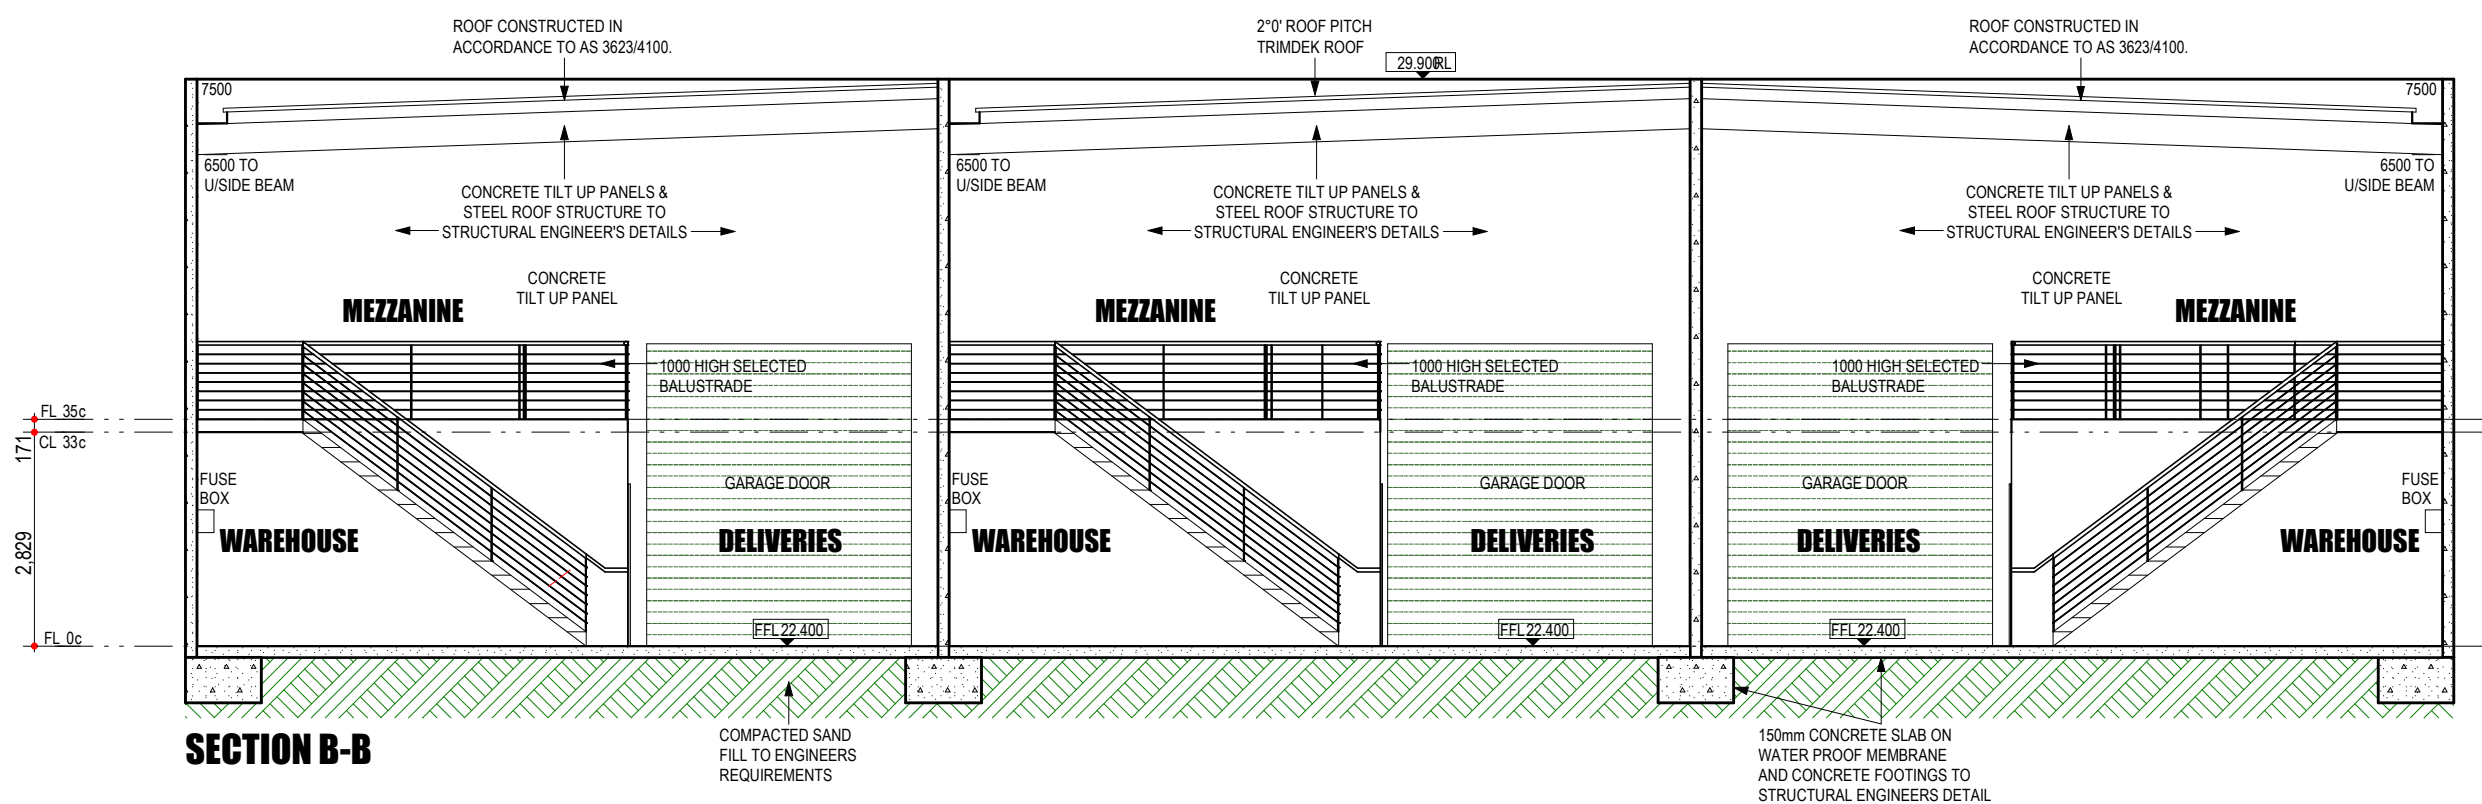


SECTION B-B

VARIATIONS:

| | |
|------------|-------|
| BUILDER: | / / / |
| CLIENT(S): | / / / |
| WITNESS: | / / / |

defmeccreations@go2mail.com.au www.defmeccreations.com.au

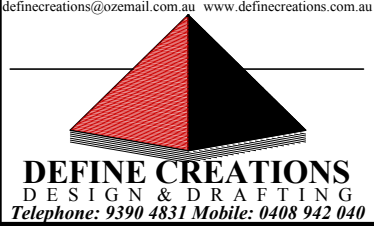

PROPOSED THREE WAREHOUSES FOR:
MR. BRYAN OLSEN
 ADDRESS:
LOT 938 BALING STREET, COCKBURN CENTRAL

ALL DIMENSIONS SHOWN ON FLOOR
 PLAN ARE RAW DIMENSIONS ONLY
 WHICH DO NOT INCLUDE PLASTER OR
 METAL BEADING TO BRICKWORK.
 DOWNPIPE LOCATIONS ARE
 INDICATIVE ONLY AND MAY BE
 CHANGED AT BUILDER'S DISCRETION
 ROOF BEAMS ARE SHOWN
 DIAGRAMMATICALLY ONLY.
 FLOOR WASTES / CEILING VENTS
 SHOWN DIAGRAMMATICALLY ONLY.

DO NOT SCALE FROM THIS DRAWING
 All Sub-contractors to check dimensions & notes prior to initiating works.
 Any discrepancies to be notified to the Site Supervisor without delay.
ALL DIMENSIONS TO BRICKWORK.
 WIND RATING: ENGINEER'S DETAIL | COASTAL CATEGORY
 N1/N1 See Eng. Detail NO
ELEVATIONS
 SHEET NUMBER : **5 OF 7**


LAST OPENED DATED: DATE:
Wed 14 Jan 2009 **7 Oct 2008**
 TIME: 13:04:52
 DRAWN:
DKW
 CHECKED:
DKW
 ISSUED FOR:
BUILDING APP.
 UBD MAP REF:
Map 368 C7
 © COPYRIGHT
 JOB NO:
080911

SCALE: 1:100


GENERAL NOTE

1. ROOF PITCH @ 2:10;
2. ROOF COVER TO BE
3. TILT PANELS TO BE FINISHED IN CONCRETE UNLESS OTHERWISE NOTED.


DO NOT SCALE FROM THIS DRAWING
 All Sub-contractors to check dimensions & notes prior to initiating works. Any discrepancies to be notified to the Site Supervisor without delay.
ALL DIMENSIONS TO BRICKWORK.

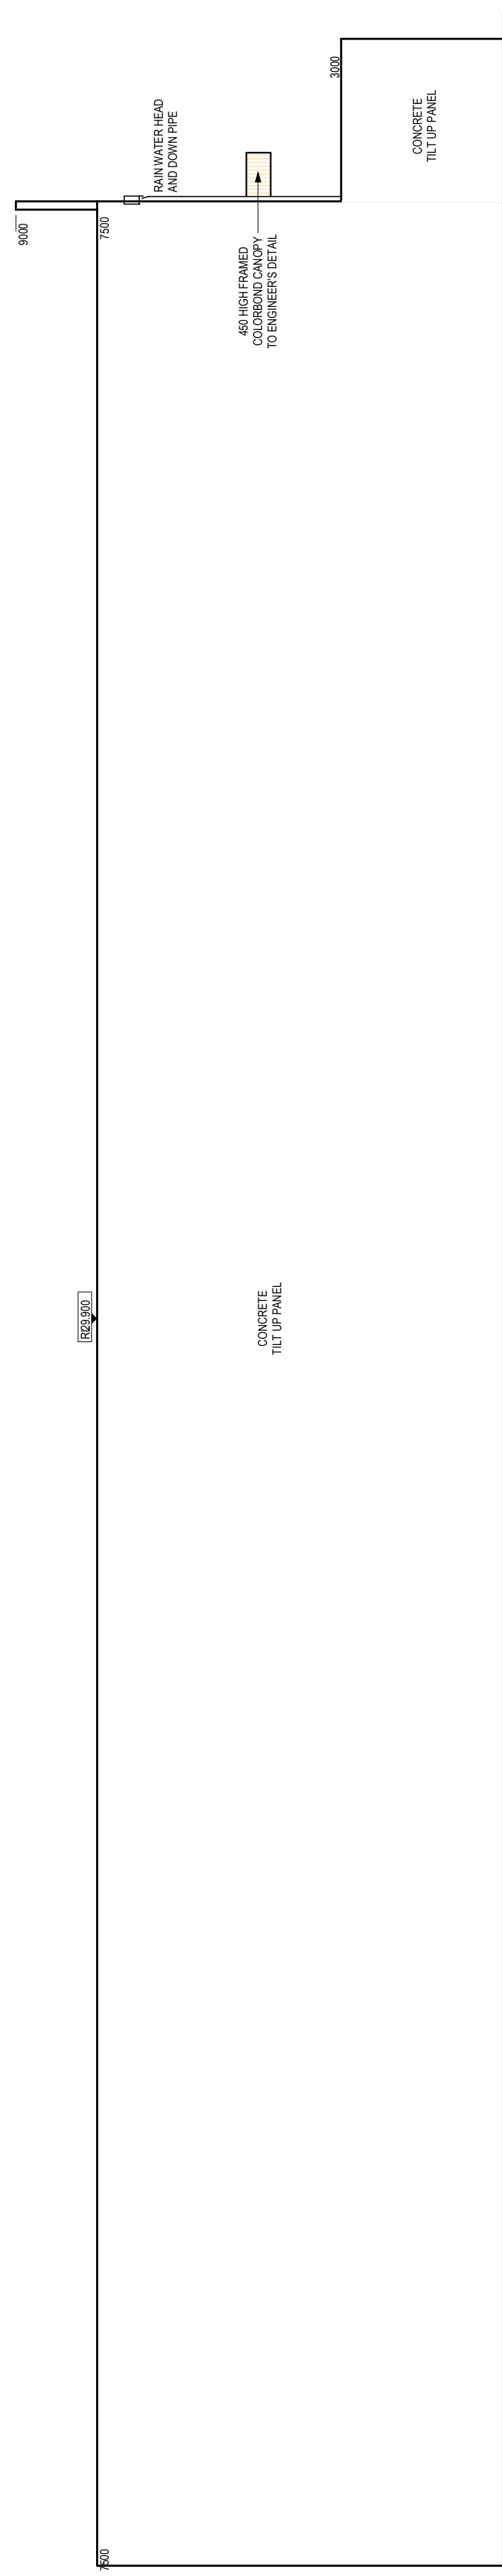

ELEVATION 3






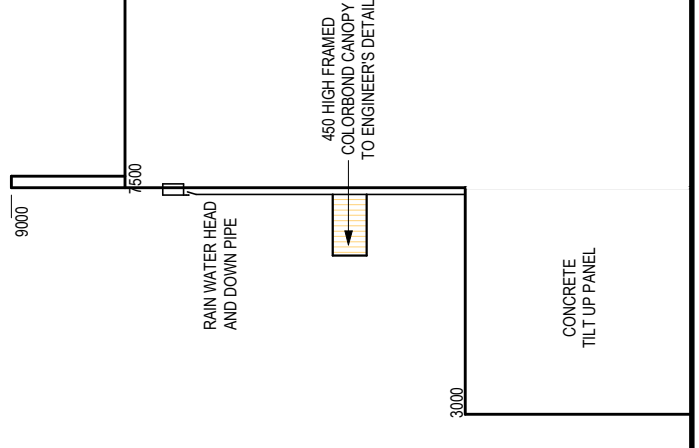


ELEVATION 4

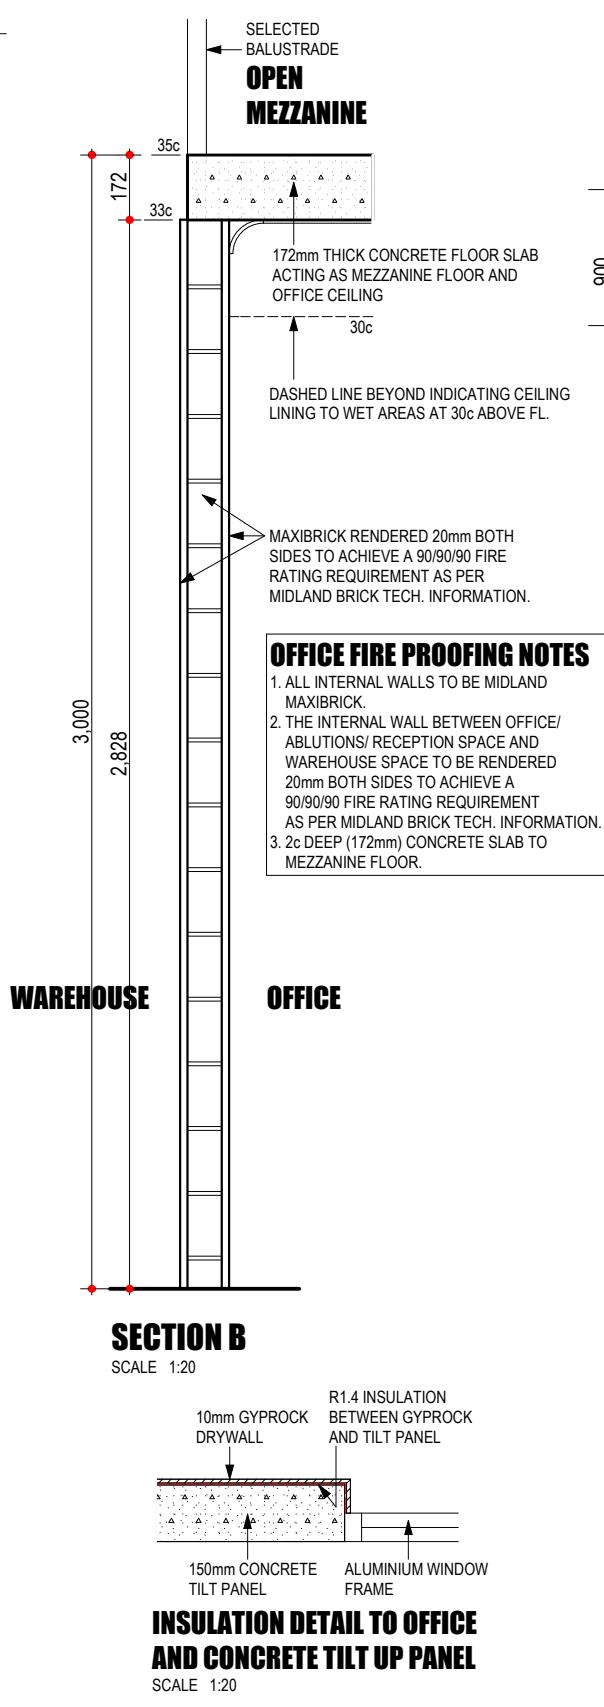

OFFICE FIRE PROOFING NOTES

1. ALL INTERNAL WALLS TO BE MIDLAND MAXIBRICK.
2. THE INTERNAL WALL BETWEEN OFFICE/ ABLUTIONS/ RECEPTION SPACE AND WAREHOUSE SPACE TO BE RENDERED 20mm BOTH SIDES TO ACHIEVE A 90/90/90 FIRE RATING REQUIREMENT AS PER MIDLAND BRICK TECH. INFORMATION.
3. 2c DEEP (172mm) CONCRETE SLAB TO MEZZANINE FLOOR.

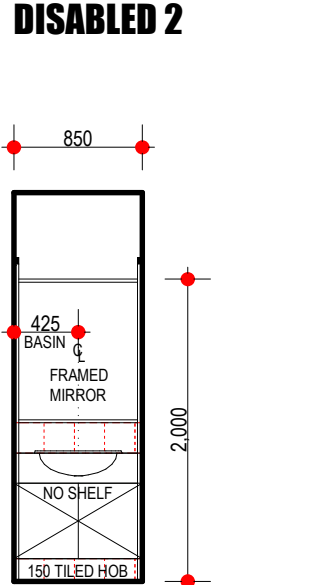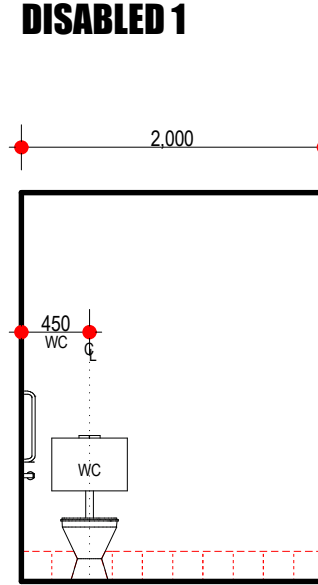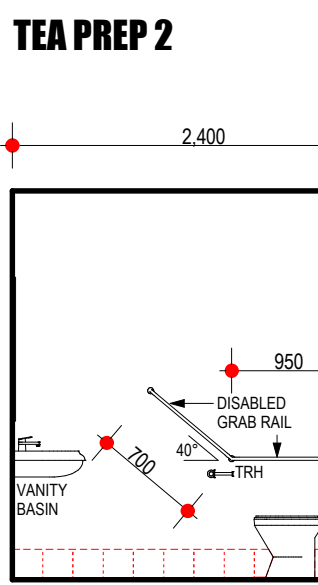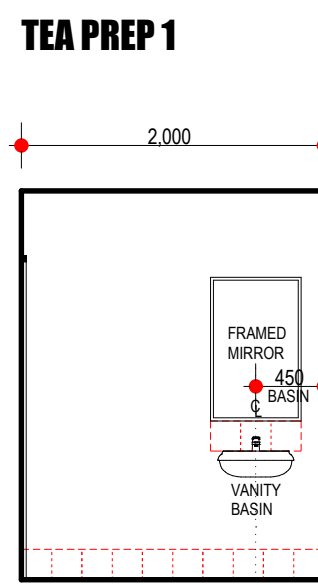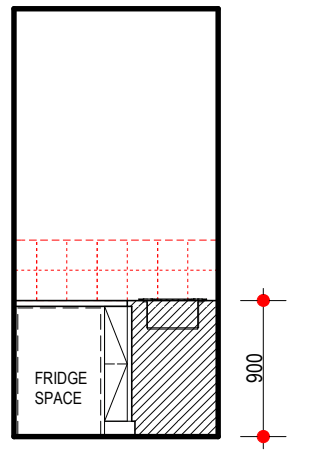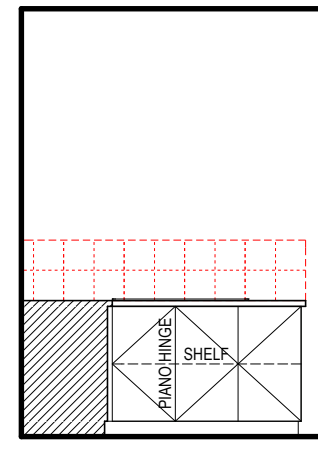

TYPICAL ROOM LAYOUTS
 UNITS 2 & 3 REVERSED

VARIATIONS:

| | |
|------------|-----------|
| BUILDER: | _____ / / |
| CLIENT(S): | _____ / / |
| WITNESS: | _____ / / |

PROPOSED THREE WAREHOUSES FOR:
MR. BRYAN OLSEN
 ADDRESS:
LOT 938 BALING STREET, COCKBURN CENTRAL.

ALL DIMENSIONS SHOWN ON FLOOR PLAN ARE RAW DIMENSIONS ONLY WHICH DO NOT INCLUDE PLASTER OR METAL BEADING TO BRICKWORK.
 DOWNPIPE LOCATIONS ARE INDICATIVE ONLY AND MAY BE CHANGED AT BUILDER'S DISCRETION.
 ROOF BEAMS ARE SHOWN DIAGRAMMATICALLY ONLY.
 FLOOR WASTES / CEILING VENTS SHOWN DIAGRAMMATICALLY ONLY.

DO NOT SCALE FROM THIS DRAWING
 All Sub-contractors to check dimensions & notes prior to initiating works. Any discrepancies to be notified to the Site Supervisor without delay.

ALL DIMENSIONS TO BRICKWORK.
 WIND RATING [ENGINEER'S DETAIL] COASTAL CATEGORY N1/N1 [See Eng. Detail] NO
ELEVATIONS & ROOM LAYOUTS
 SHEET NUMBER : **6 OF 7**

LAST OPENED DATE: DATE: **Wed 25 Mar 2009** TIME: 12:10:18
 DRAWN: **DKW**
 CHECKED: **DKW**
 © COPYRIGHT
080911

ISSUED FOR: **BUILDING APP.**
 UBD MAP REF: **Map 368 C7**
 SCALE: 1:100



ELECTRICAL LEGEND

| | | | |
|--|---|--|---|
| | LIGHT BAYONET POINT | | LIGHT POINT IN CONCRETE |
| | STANDARD VOLT. DOWNLIGHT | | STANDARD VOLT. DOWNLIGHT IN CONC. |
| | LOW VOLTAGE DOWNLIGHT | | LOW VOLTAGE DOWNLIGHT IN CONC. |
| | FUTURE DOWNLIGHT | | FUTURE DOWNLIGHT IN CONCRETE |
| | WALL LIGHT | | 23H ABOVE FLOOR LEVEL (1972mm) UNLESS OTHERWISE NOTED |
| | STAR LIGHT | | ADJUSTABLE LOW VOLTAGE DOWNLIGHT |
| | GPO @ 300 ABOVE FL | | DOUBLE |
| | GPO @ 1050 ABOVE FL | | QUAD |
| | GPO @ 1550 ABOVE FL | | DOUBLE |
| | PHONE POINT 300 AFL | | PHONE POINT 1500 AFL |
| | TV POINT 300 AFL | | (ONLY IN SEPARATE CONDUIT IF NOTED) |
| | SMOKE DETECTOR | | SENSOR |
| | EXHAUST FAN | | EXH. FAN / LIGHT |
| | EXH. FAN / HEATER / LIGHT | | |
| | CEILING FAN | | |
| | WAREHOUSE BAY LIGHT OVER | | |
| | WALL/CEILING MOUNTED EMERGENCY LIGHT | | |
| | FUSE BOX | | |
| | COMBINED GAS/ELECTRIC METER BOX | | |
| | SINGLE 20w FLUORESCENT | | |
| | TWIN 20w FLUORESCENT | | |
| | SINGLE 20w RECESSED FLUORO CUT OUT SIZE 630 x 310 | | |
| | TWIN 20w RECESSED FLUORO CUT OUT SIZE 630 L x 620 W | | |
| | SINGLE 40w FLUORESCENT | | |
| | TWIN 40w FLUORESCENT | | |
| | SINGLE 40w RECESSED FLUORO CUT OUT SIZE 1230 x 310 | | |
| | TWIN 40w RECESSED FLUORO CUT OUT SIZE 1230 x 620 | | |


ELECTRICAL NOTES

EXHAUST FAN
Exhaust fan positions are approximate. They are to be fitted to suit ceiling joists and other roofing members.

POWER SUPPLY
UNDERGROUND
OVERHEAD

ELECTRICIAN/CLIENT NOTE

- NOTE ALL POSITIONS OF POWER POINTS AND LIGHT POINTS ON PLAN ARE APPROXIMATE ONLY, UNLESS POWER POINTS AND LIGHT POINTS ARE DIMENSIONED.
- P.P. CENTRELINE ABOVE VANITIES TO BE 950H APPROX ABOVE FLOOR LEVEL.
- P.P. CENTRELINE ABOVE KITCHEN BENCH TO BE 1020H APPROX ABOVE FLOOR LEVEL.
- P.P. FOR HOT PLATES TO BE 700 ABOVE FLOOR LEVEL.
- P.P. FOR DISHWASHERS TO BE 600 ABOVE FLOOR LEVEL.
- P.P. FOR RANGEHOODS TO BE 800 ABOVE BENCH, AND 150 OFF CENTERLINE OF RANGEHOOD.

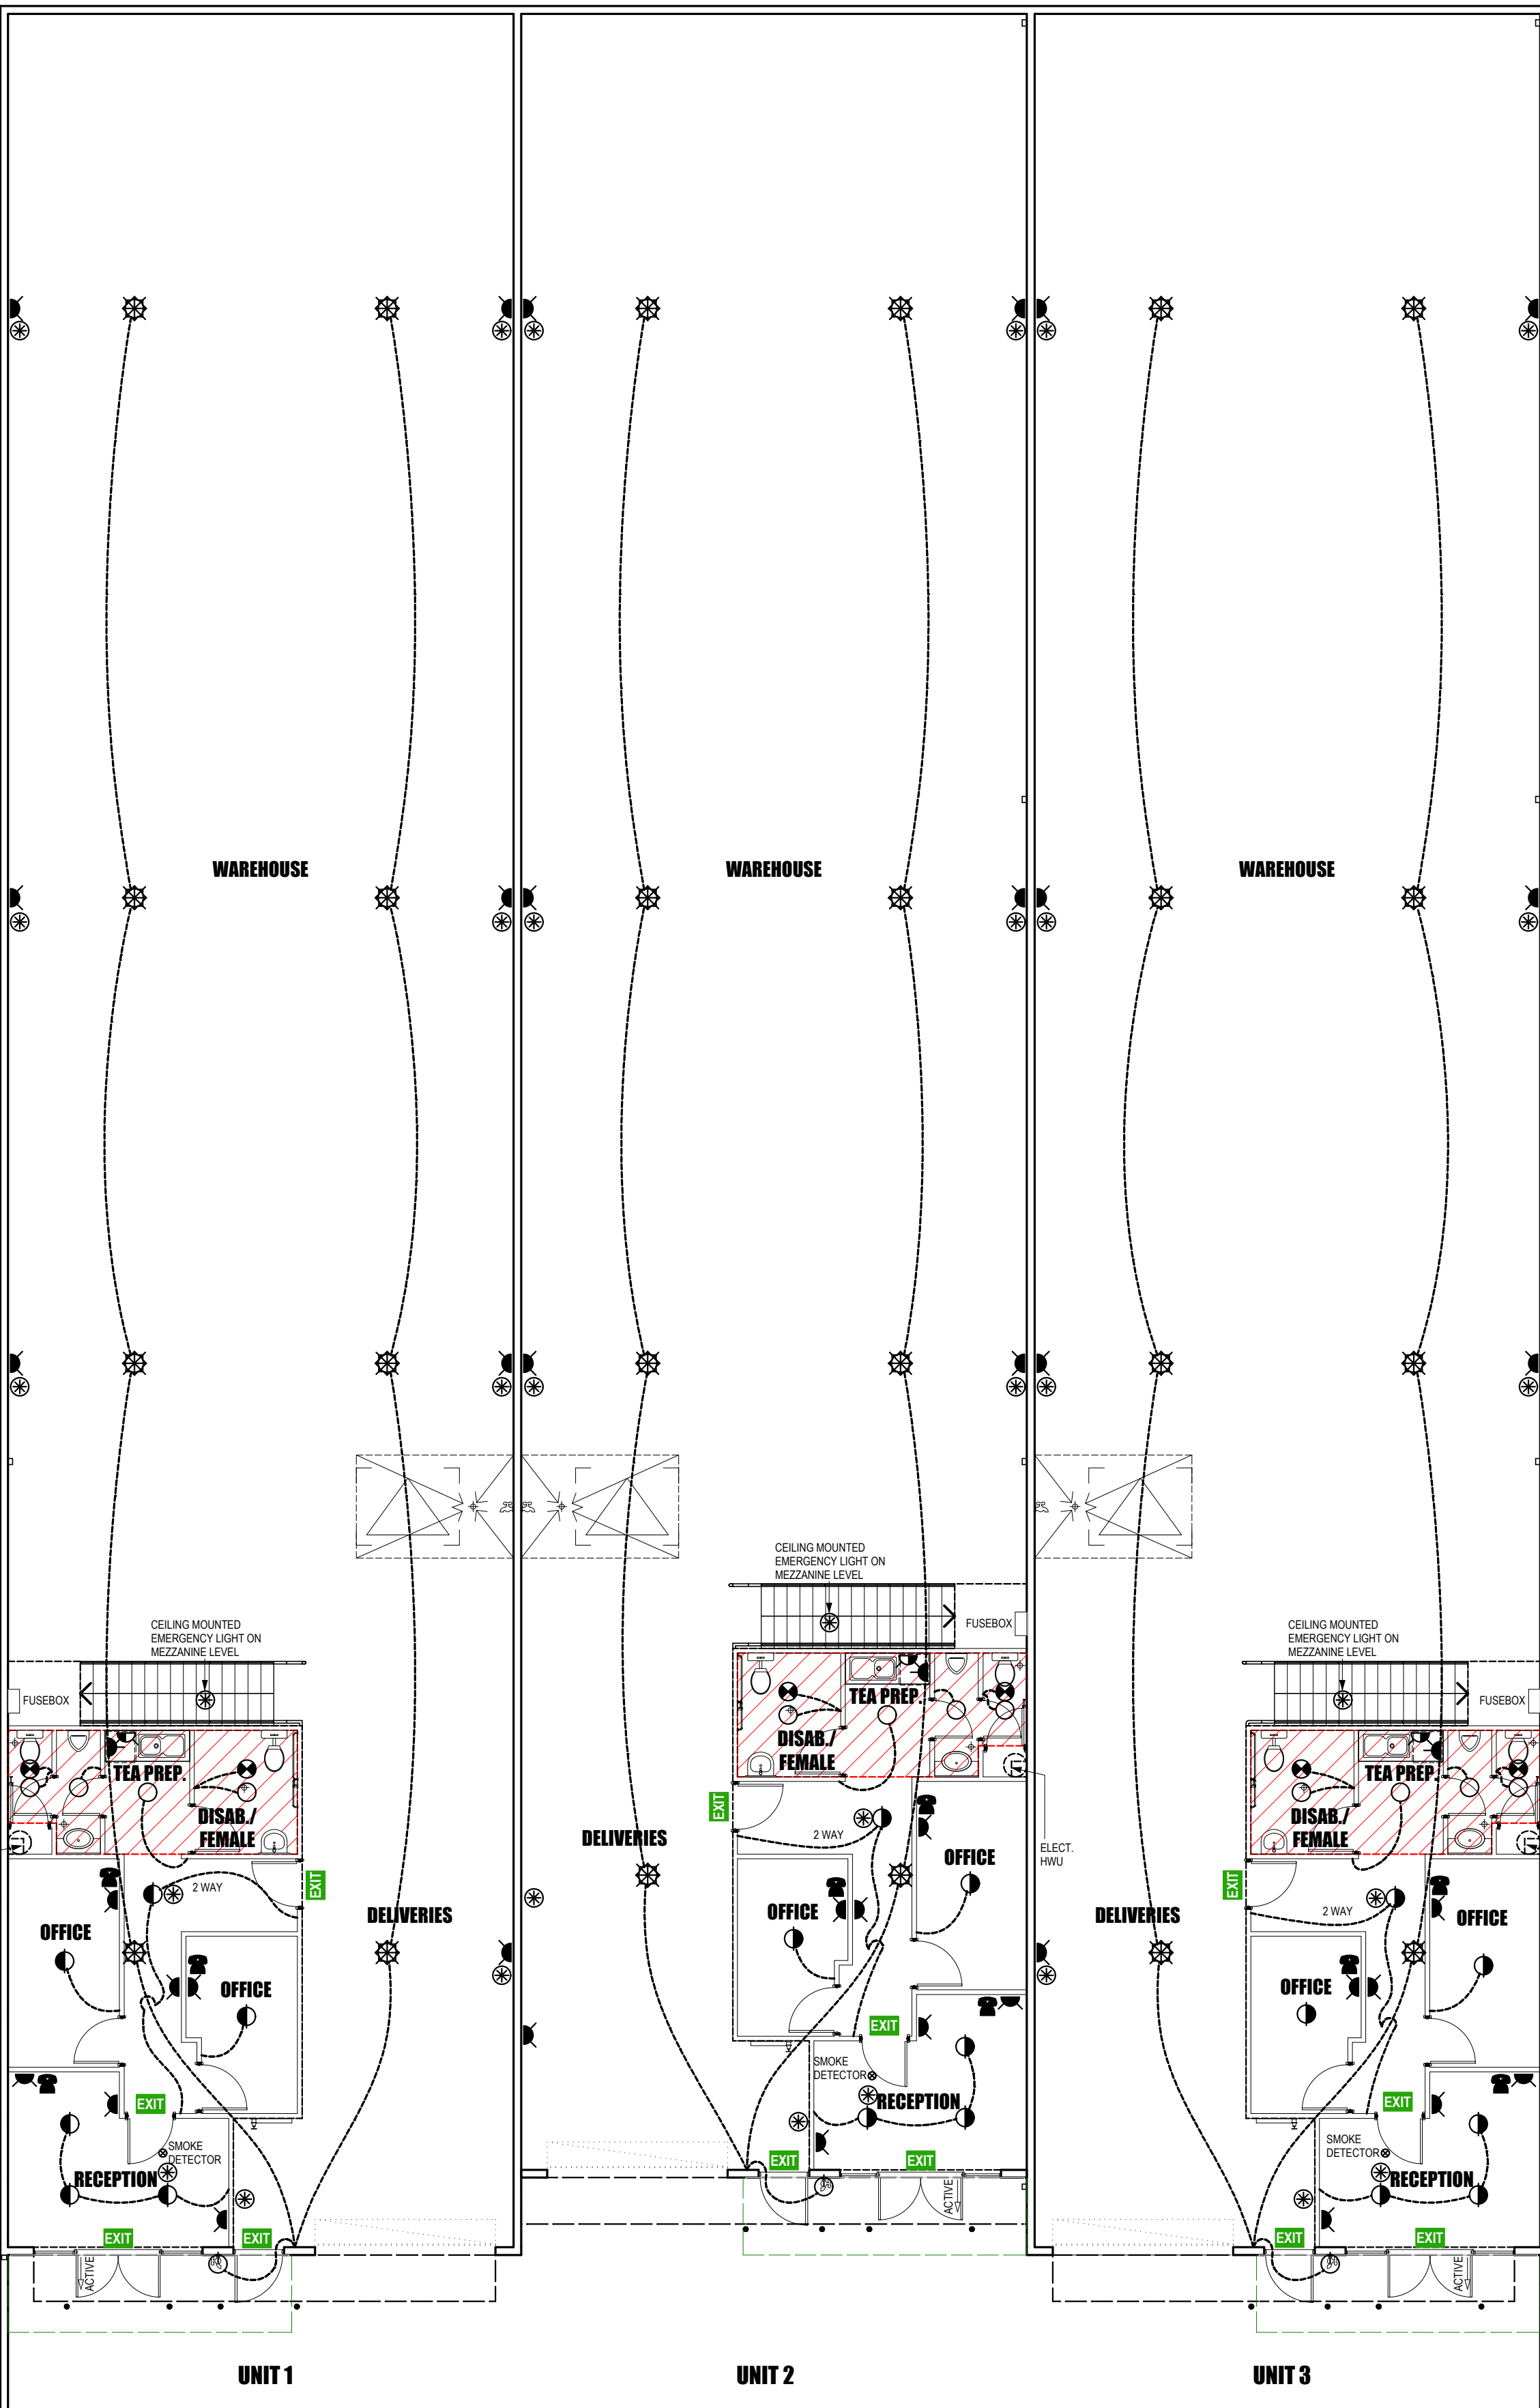

VARIATIONS:

| | |
|------------|-------------|
| BUILDER: | _____ / / / |
| CLIENT(S): | _____ / / / |
| WITNESS: | _____ / / / |



PROPOSED THREE WAREHOUSES FOR:
MR. BRYAN OLSEN
ADDRESS:
LOT 938 BALING STREET, COCKBURN CENTRAL.

ELECTRICAL PLAN
ALL DIMENSIONS SHOWN ON FLOOR PLAN ARE RAW DIMENSIONS ONLY WHICH DO NOT INCLUDE PLASTER OR METAL BEADING TO BRICKWORK.
DOWNPIPE LOCATIONS ARE INDICATIVE ONLY AND MAY BE CHANGED AT BUILDERS DISCRETION.
ROOF BEAMS ARE SHOWN DIAGRAMMATICALLY ONLY.
FLOOR WASTES / CEILING VENTS SHOWN DIAGRAMMATICALLY ONLY.

DO NOT SCALE FROM THIS DRAWING
All Sub-contractors to check dimensions & notes prior to initiating work. Any discrepancies to be notified to the Site Supervisor without delay.
ALL DIMENSIONS TO BRICKWORK.
WIND RATINGS [ENGINEER'S DETAIL] COASTAL CATEGORY N1/N1 See Eng. Detail NO
ELECTRICAL
SHEET NUMBER: **7** OF **7**

LAST OPENED DATE: DATE: **Wed 25 Mar 2009** 7 Oct 2008
TIME: 12:36:14
DRAWN: **DKW**
CHECKED: **DKW**
ISSUED FOR: **BUILDING APP.**
UBD MAP REF: **Map 368 C7**
COPYRIGHT © **080911**

